



READ IN CONJUNCTION WITH
RELEVANT CONSULTANTS
DRAWINGS

DO NOT SCALE

Rev Notes Date

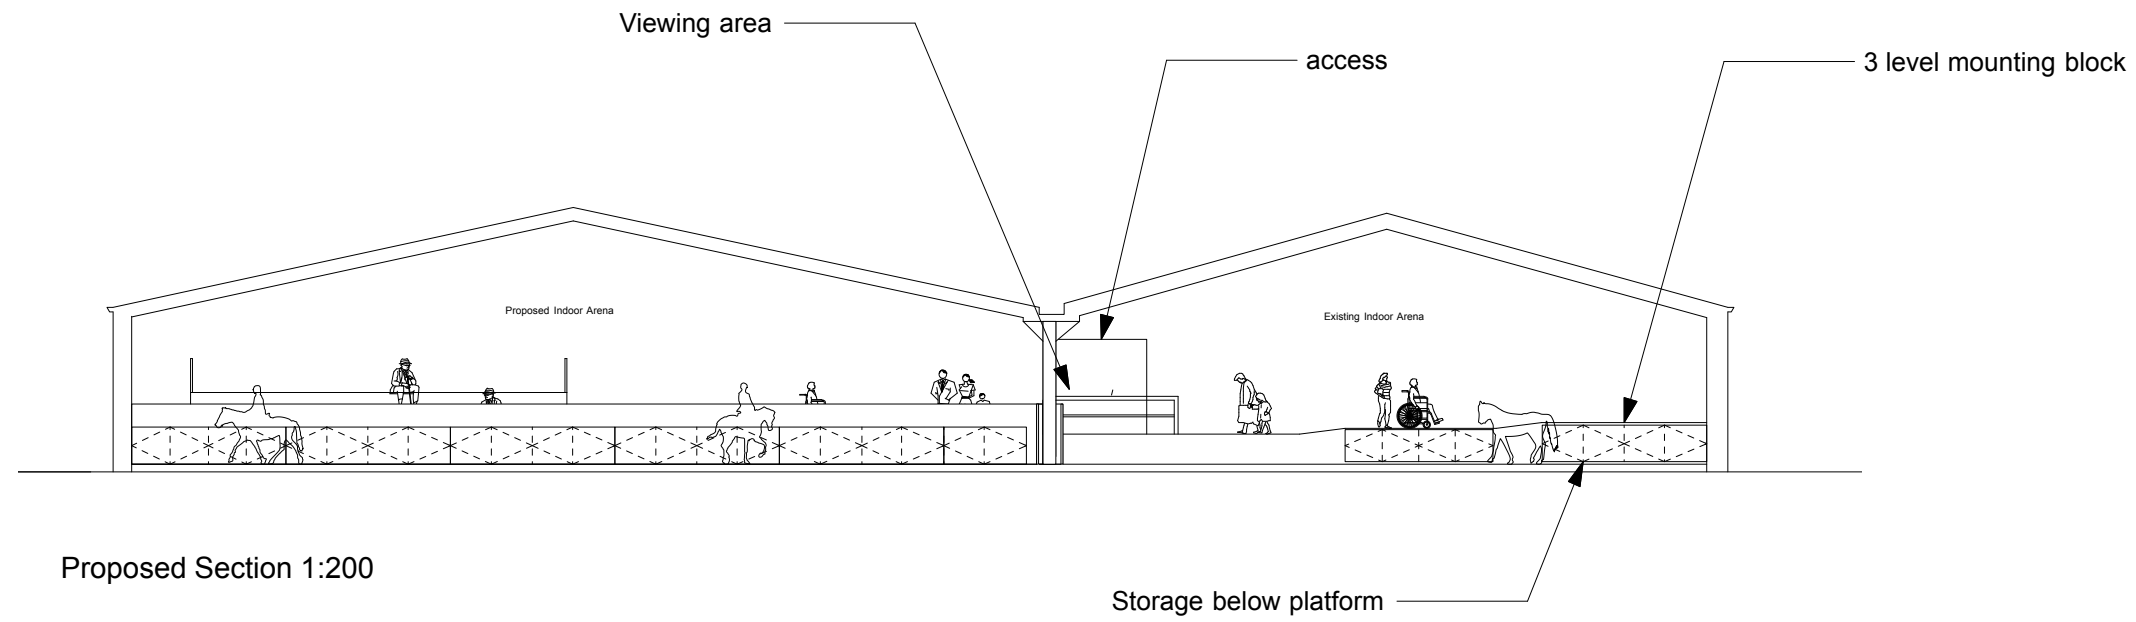

Proposed Section 1:200

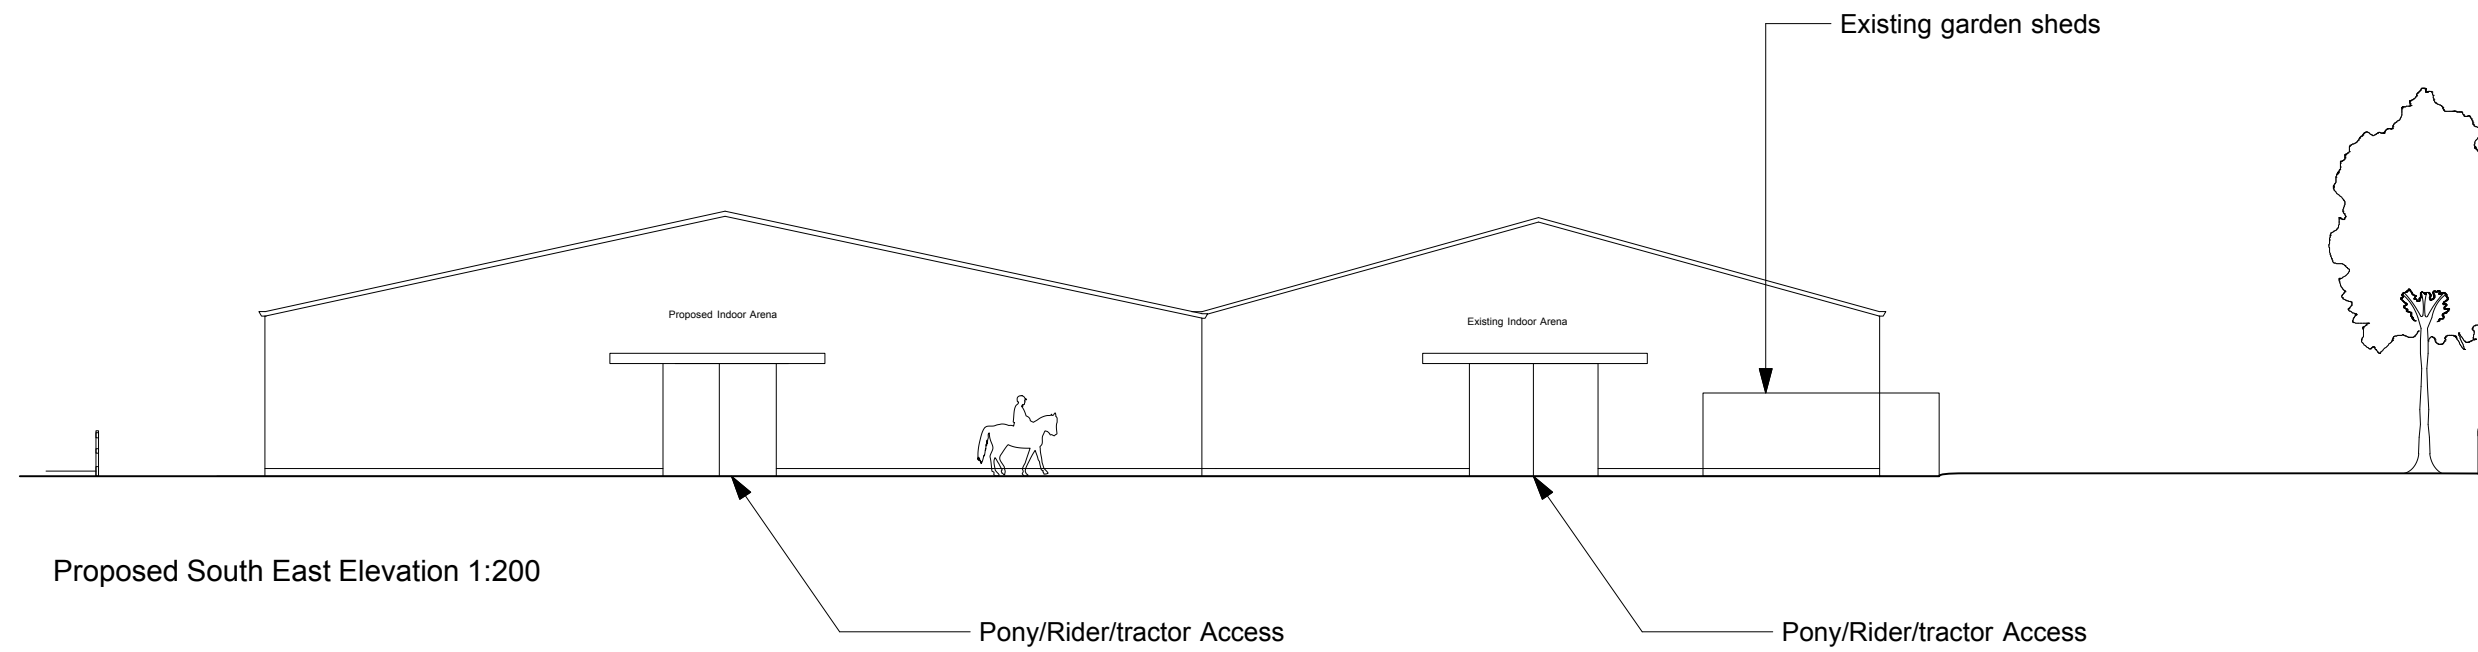

Proposed South East Elevation 1:200

T: 01749 850192
M: 07740 092424
E: info@equineplanning.co.uk
W: equineplanning.co.uk

PROJECT
St Ebbas Farm RDA KT198QW
Epsom RDA

DATE 08.01.18

SCALE 1:200@A3

TITLE
Proposed Section & Elevation

JOB
003

DWG
A1100