



READ IN CONJUNCTION WITH
RELEVANT CONSULTANTS
DRAWINGS

DO NOT SCALE

Rev	Notes	Date
-----	-------	------

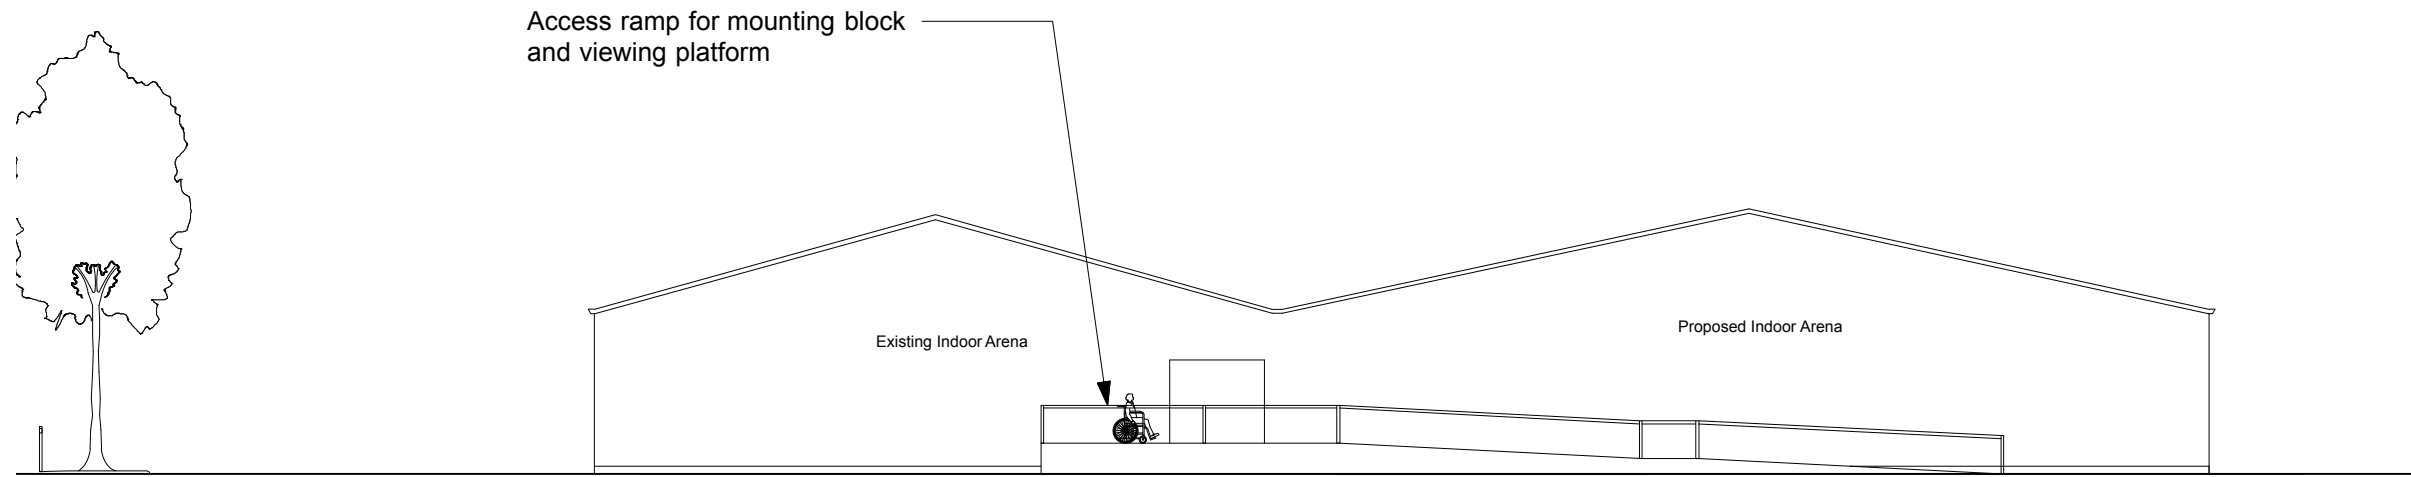

Proposed North West Elevation 1:200

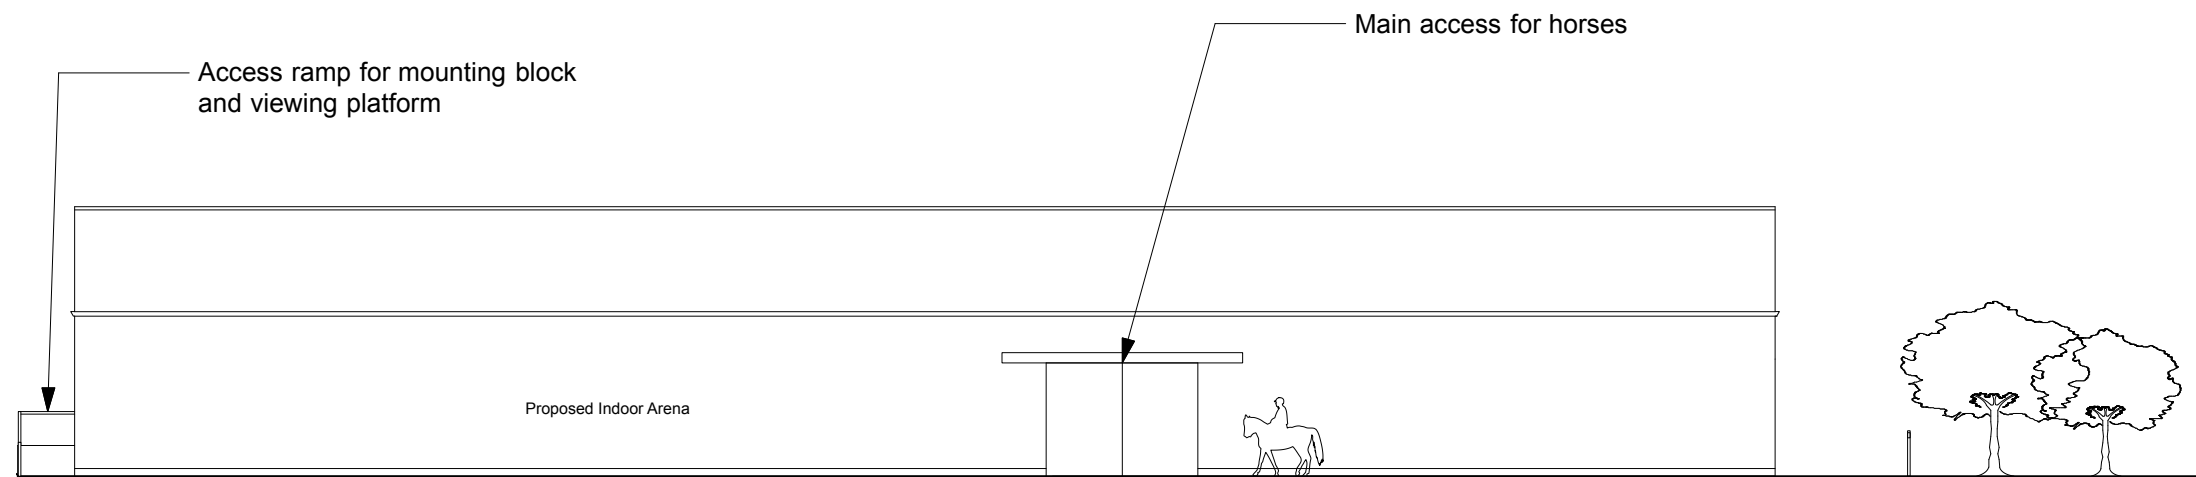

Proposed South West Elevation 1:200



T: 01749 850192
M: 07740 092424
E: info@equineplanning.co.uk
W: equineplanning.co.uk

PROJECT
St Ebbas Farm RDA KT198QW
Epsom RDA

DATE 08.01.18

SCALE 1:200@A3

TITLE
Proposed Elevation

JOB	DWG
003	A1200