


This map is reproduced from Ordnance Survey material with the permission of Ordnance Survey on behalf of the Controller of Her Majesty's Stationery Office © Crown copyright. Unauthorised reproduction infringes Crown copyright and may lead to prosecution or civil proceedings. Stockport Metropolitan Borough Council 100019571 2016

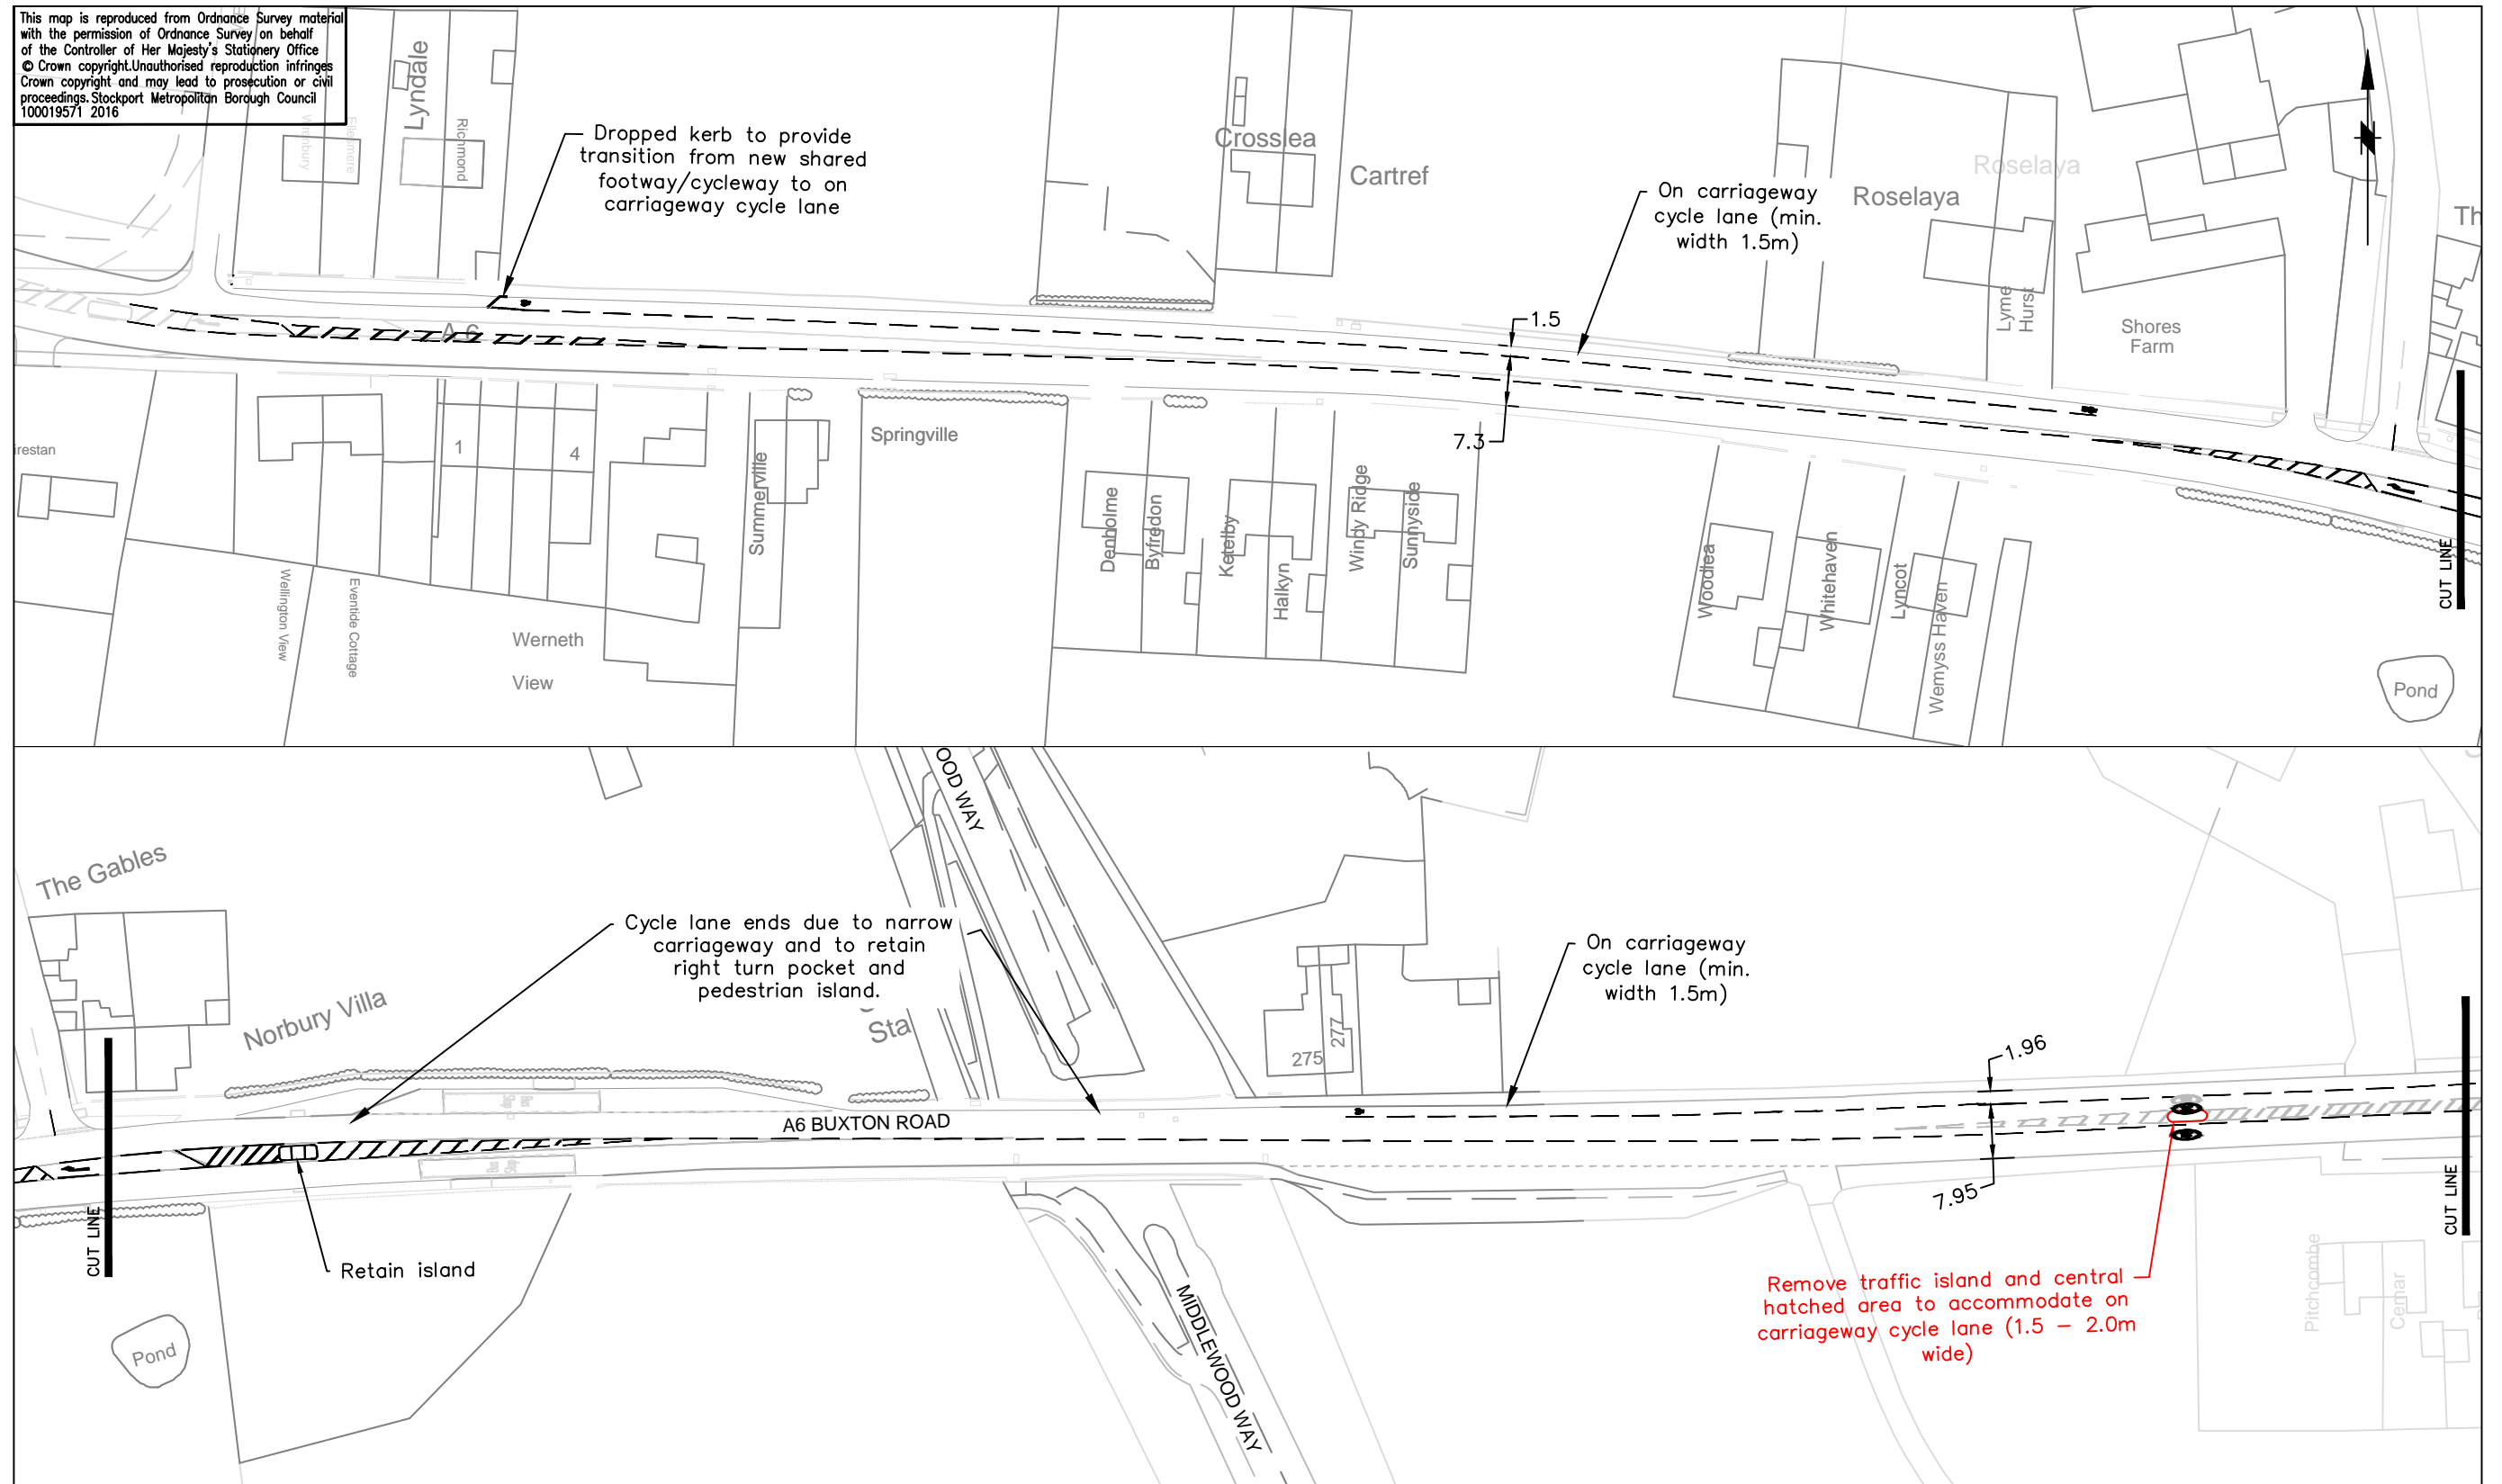

SCG JOB No.



STOCKPORT
METROPOLITAN BOROUGH COUNCIL

STOPFORD HOUSE
STOCKPORT SK1 3XE
Tel : 0161 474


CAROLINE SIMPSON
CORPORATE DIRECTOR
PLACE

AMENDMENTS				
DRAWN	CHECKED	DATE	No	AMENDMENT

JOB TITLE	A6MARR CMM, HIGH LANE
DRAWING TITLE	A6 CYCLE FACILITIES

Filename			
Drawn GPL	Engineer GPL	Checked KF	Approved NW
Date 12/17	Date 12/17	Date 12/17	Date 12/17
Scale Not To Scale			
Drawing No. F/1012/011			Revision -

This map is reproduced from Ordnance Survey material with the permission of Ordnance Survey on behalf of the Controller of Her Majesty's Stationery Office © Crown copyright. Unauthorised reproduction infringes Crown copyright and may lead to prosecution or civil proceedings. Stockport Metropolitan Borough Council 100019571 2016

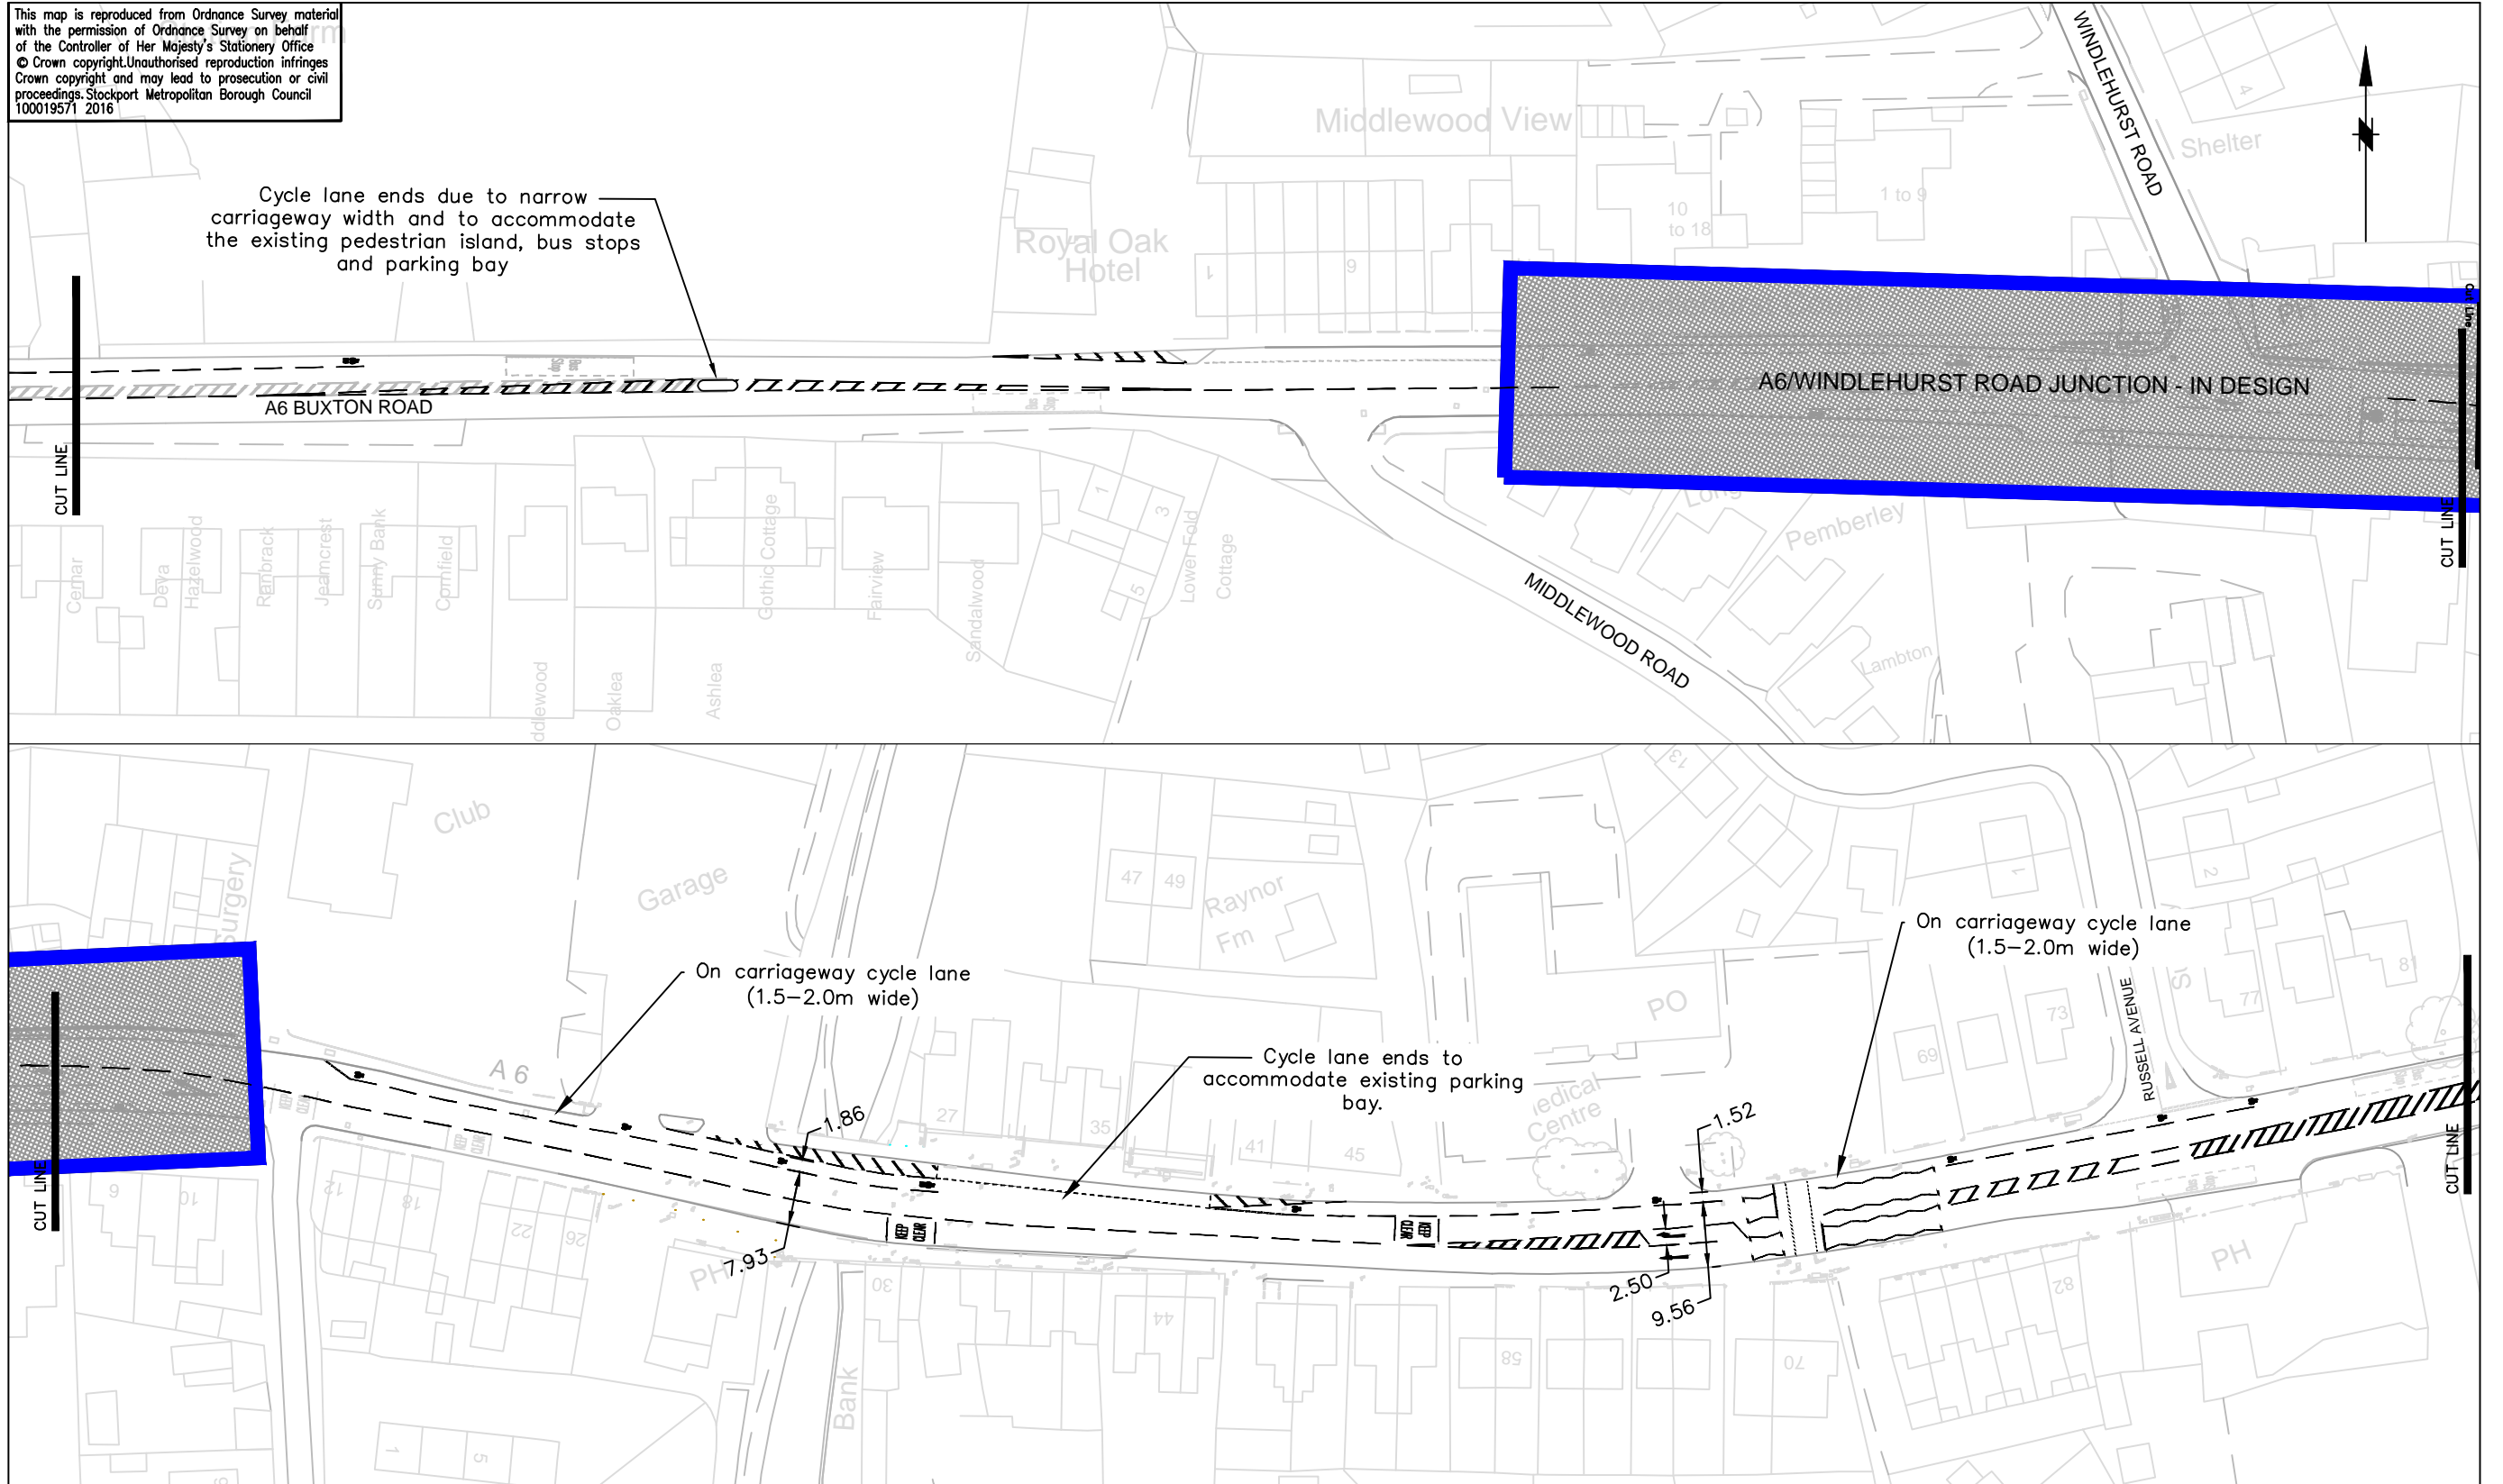

SCG JOB No.



STOCKPORT
METROPOLITAN BOROUGH COUNCIL

STOPFORD HOUSE
STOCKPORT SK1 3XE
Tel : 0161 474


CAROLINE SIMPSON
CORPORATE DIRECTOR
PLACE

AMENDMENTS				
DRAWN	CHECKED	DATE	No	AMENDMENT

JOB TITLE	A6MARR CMM, HIGH LANE
DRAWING TITLE	A6 CYCLE FACILITIES

Filename			
Drawn GPL	Engineer GPL	Checked KF	Approved NW
Date 12/17	Date 12/17	Date 12/17	Date 12/17
Scale Not To Scale			
Drawing No. F/1012/012			Revision -

This map is reproduced from Ordnance Survey material with the permission of Ordnance Survey on behalf of the Controller of Her Majesty's Stationery Office © Crown copyright. Unauthorised reproduction infringes Crown copyright and may lead to prosecution or civil proceedings. Stockport Metropolitan Borough Council 100019571 2016

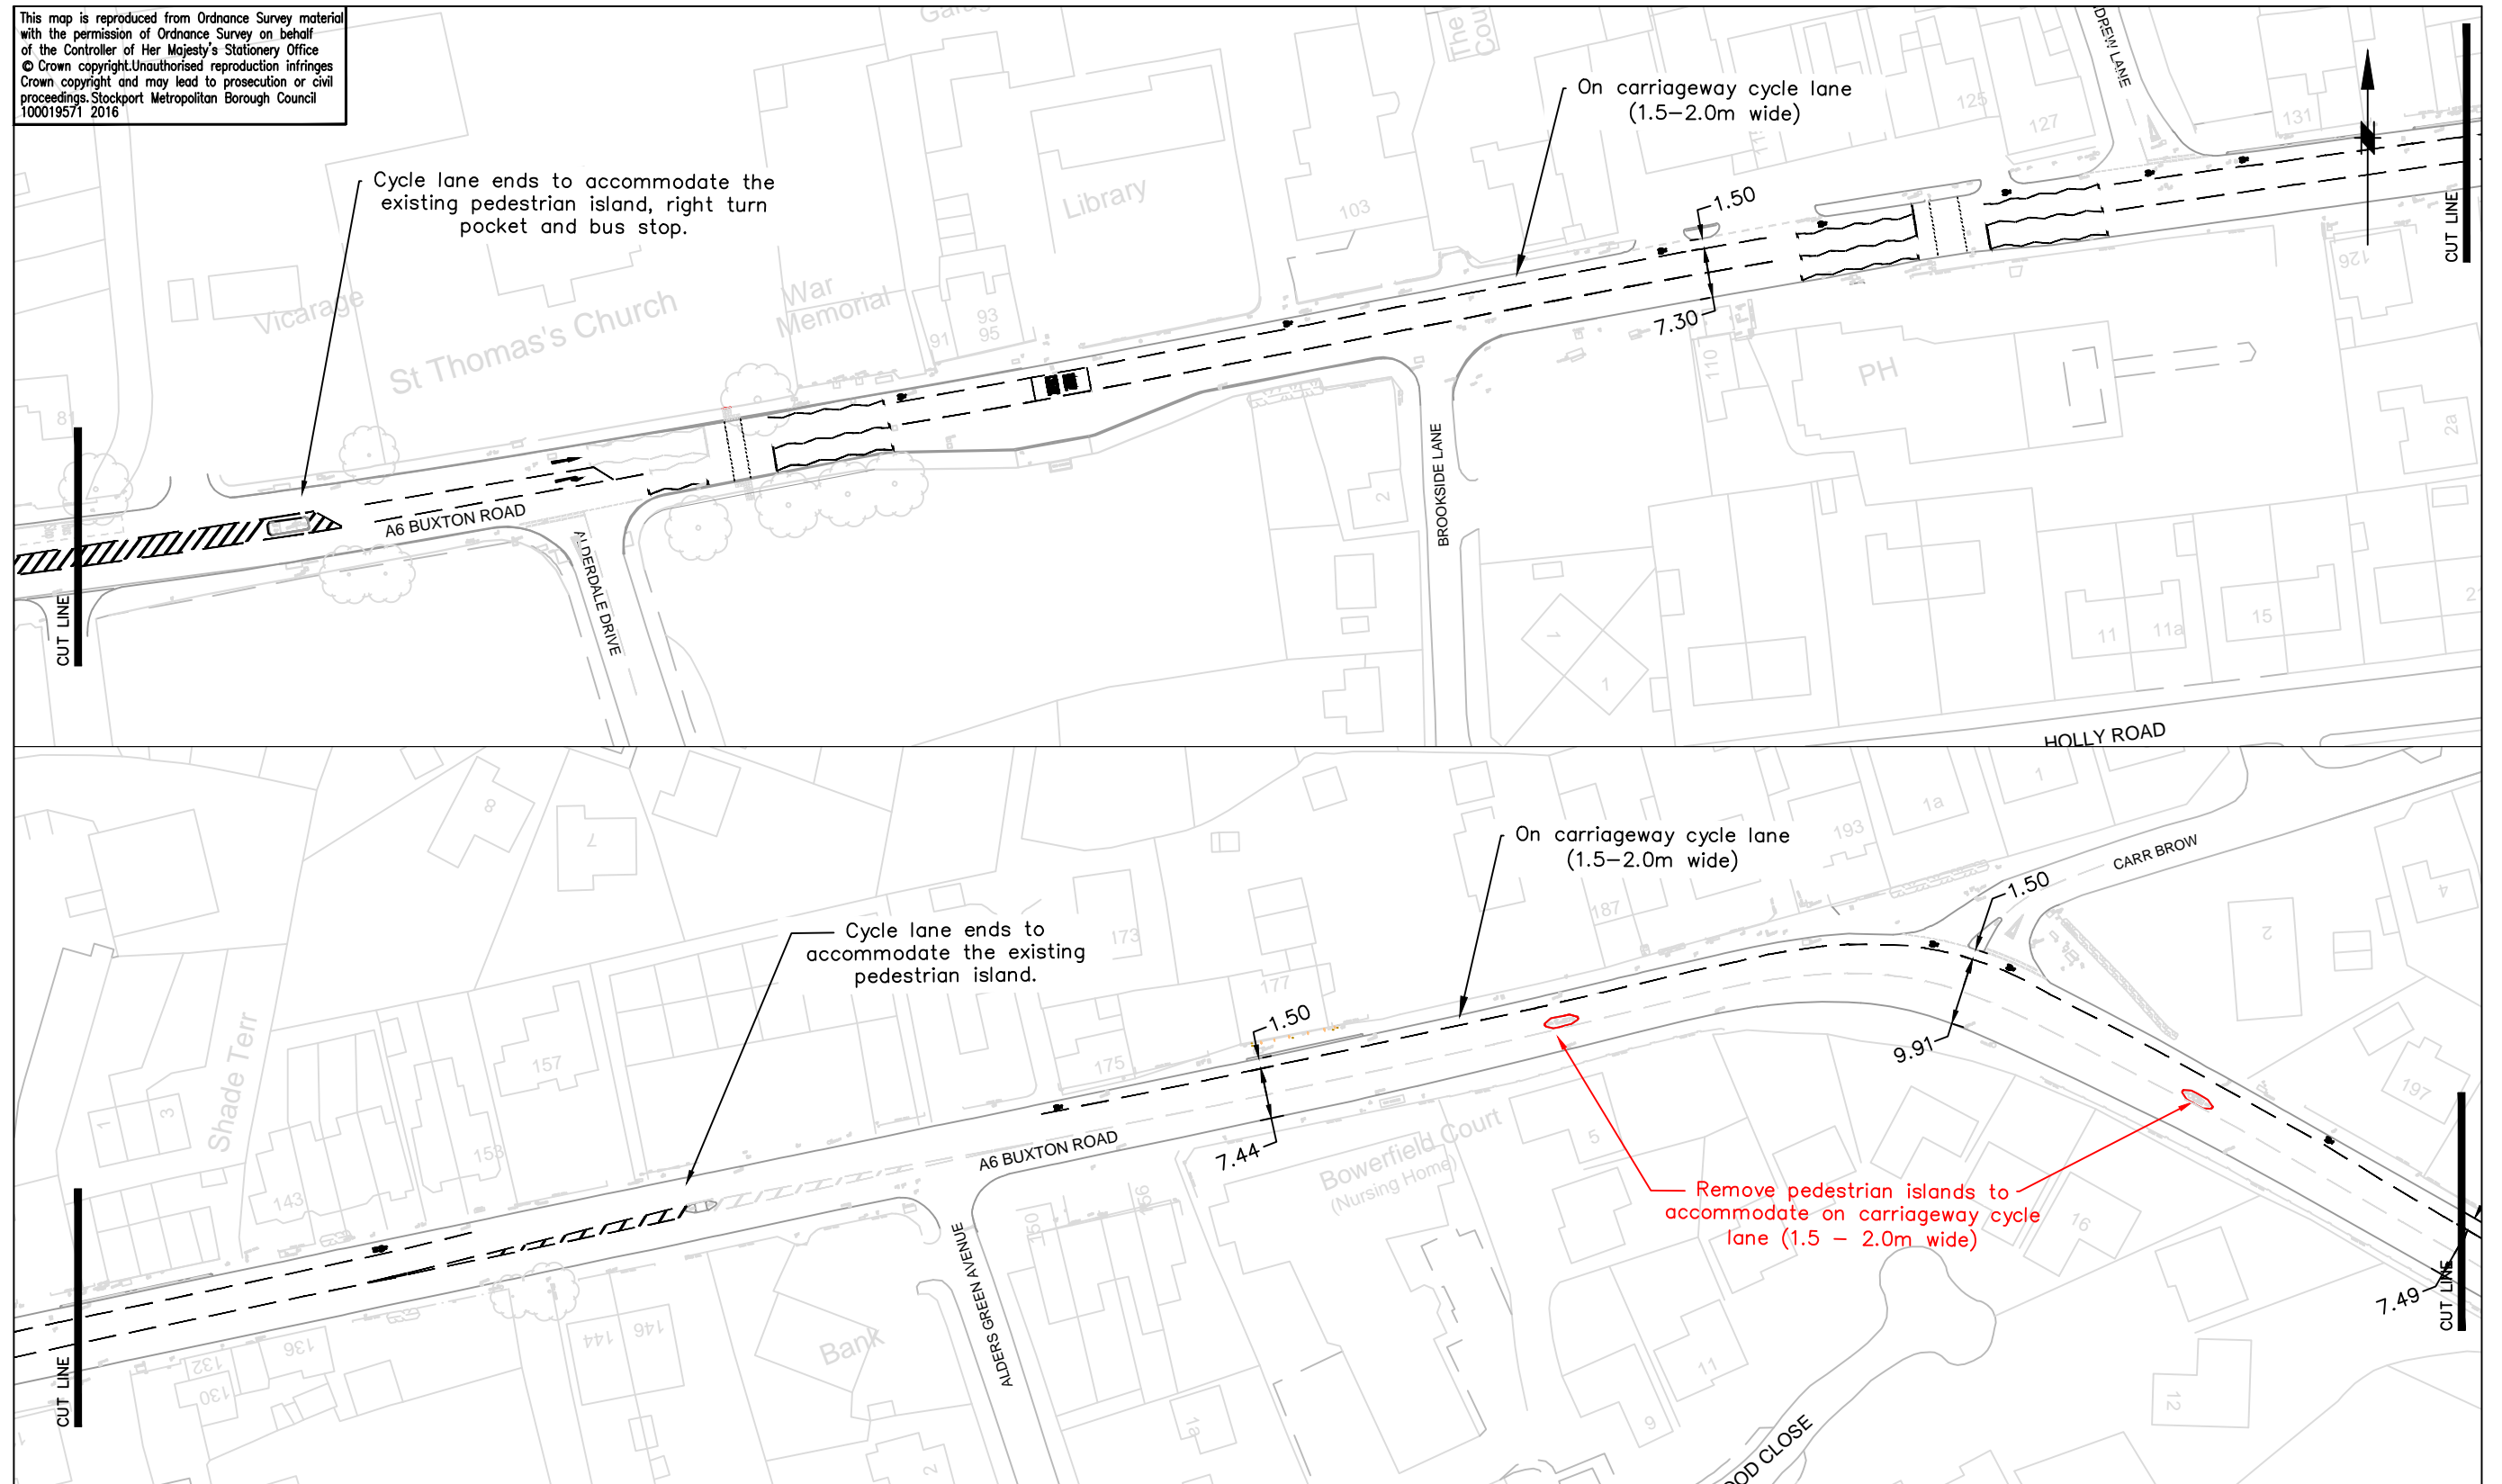

SCG JOB No.



STOCKPORT
METROPOLITAN BOROUGH COUNCIL


STOPFORD HOUSE
STOCKPORT SK1 3XE
Tel : 0161 474

CAROLINE SIMPSON
CORPORATE DIRECTOR
PLACE

AMENDMENTS				
DRAWN	CHECKED	DATE	No	AMENDMENT

JOB TITLE	Filename
A6MARR CMM, HIGH LANE	Drawn GPL Engineer GPL Checked KF Approved NW
DRAWING TITLE	Date 12/17 Date 12/17 Date 12/17 Date 12/17
A6 CYCLE FACILITIES	Scale Not To Scale
	Drawing No. F/1012/013 Revision -

This map is reproduced from Ordnance Survey material with the permission of Ordnance Survey on behalf of the Controller of Her Majesty's Stationery Office © Crown copyright. Unauthorised reproduction infringes Crown copyright and may lead to prosecution or civil proceedings. Stockport Metropolitan Borough Council 100019571 2016

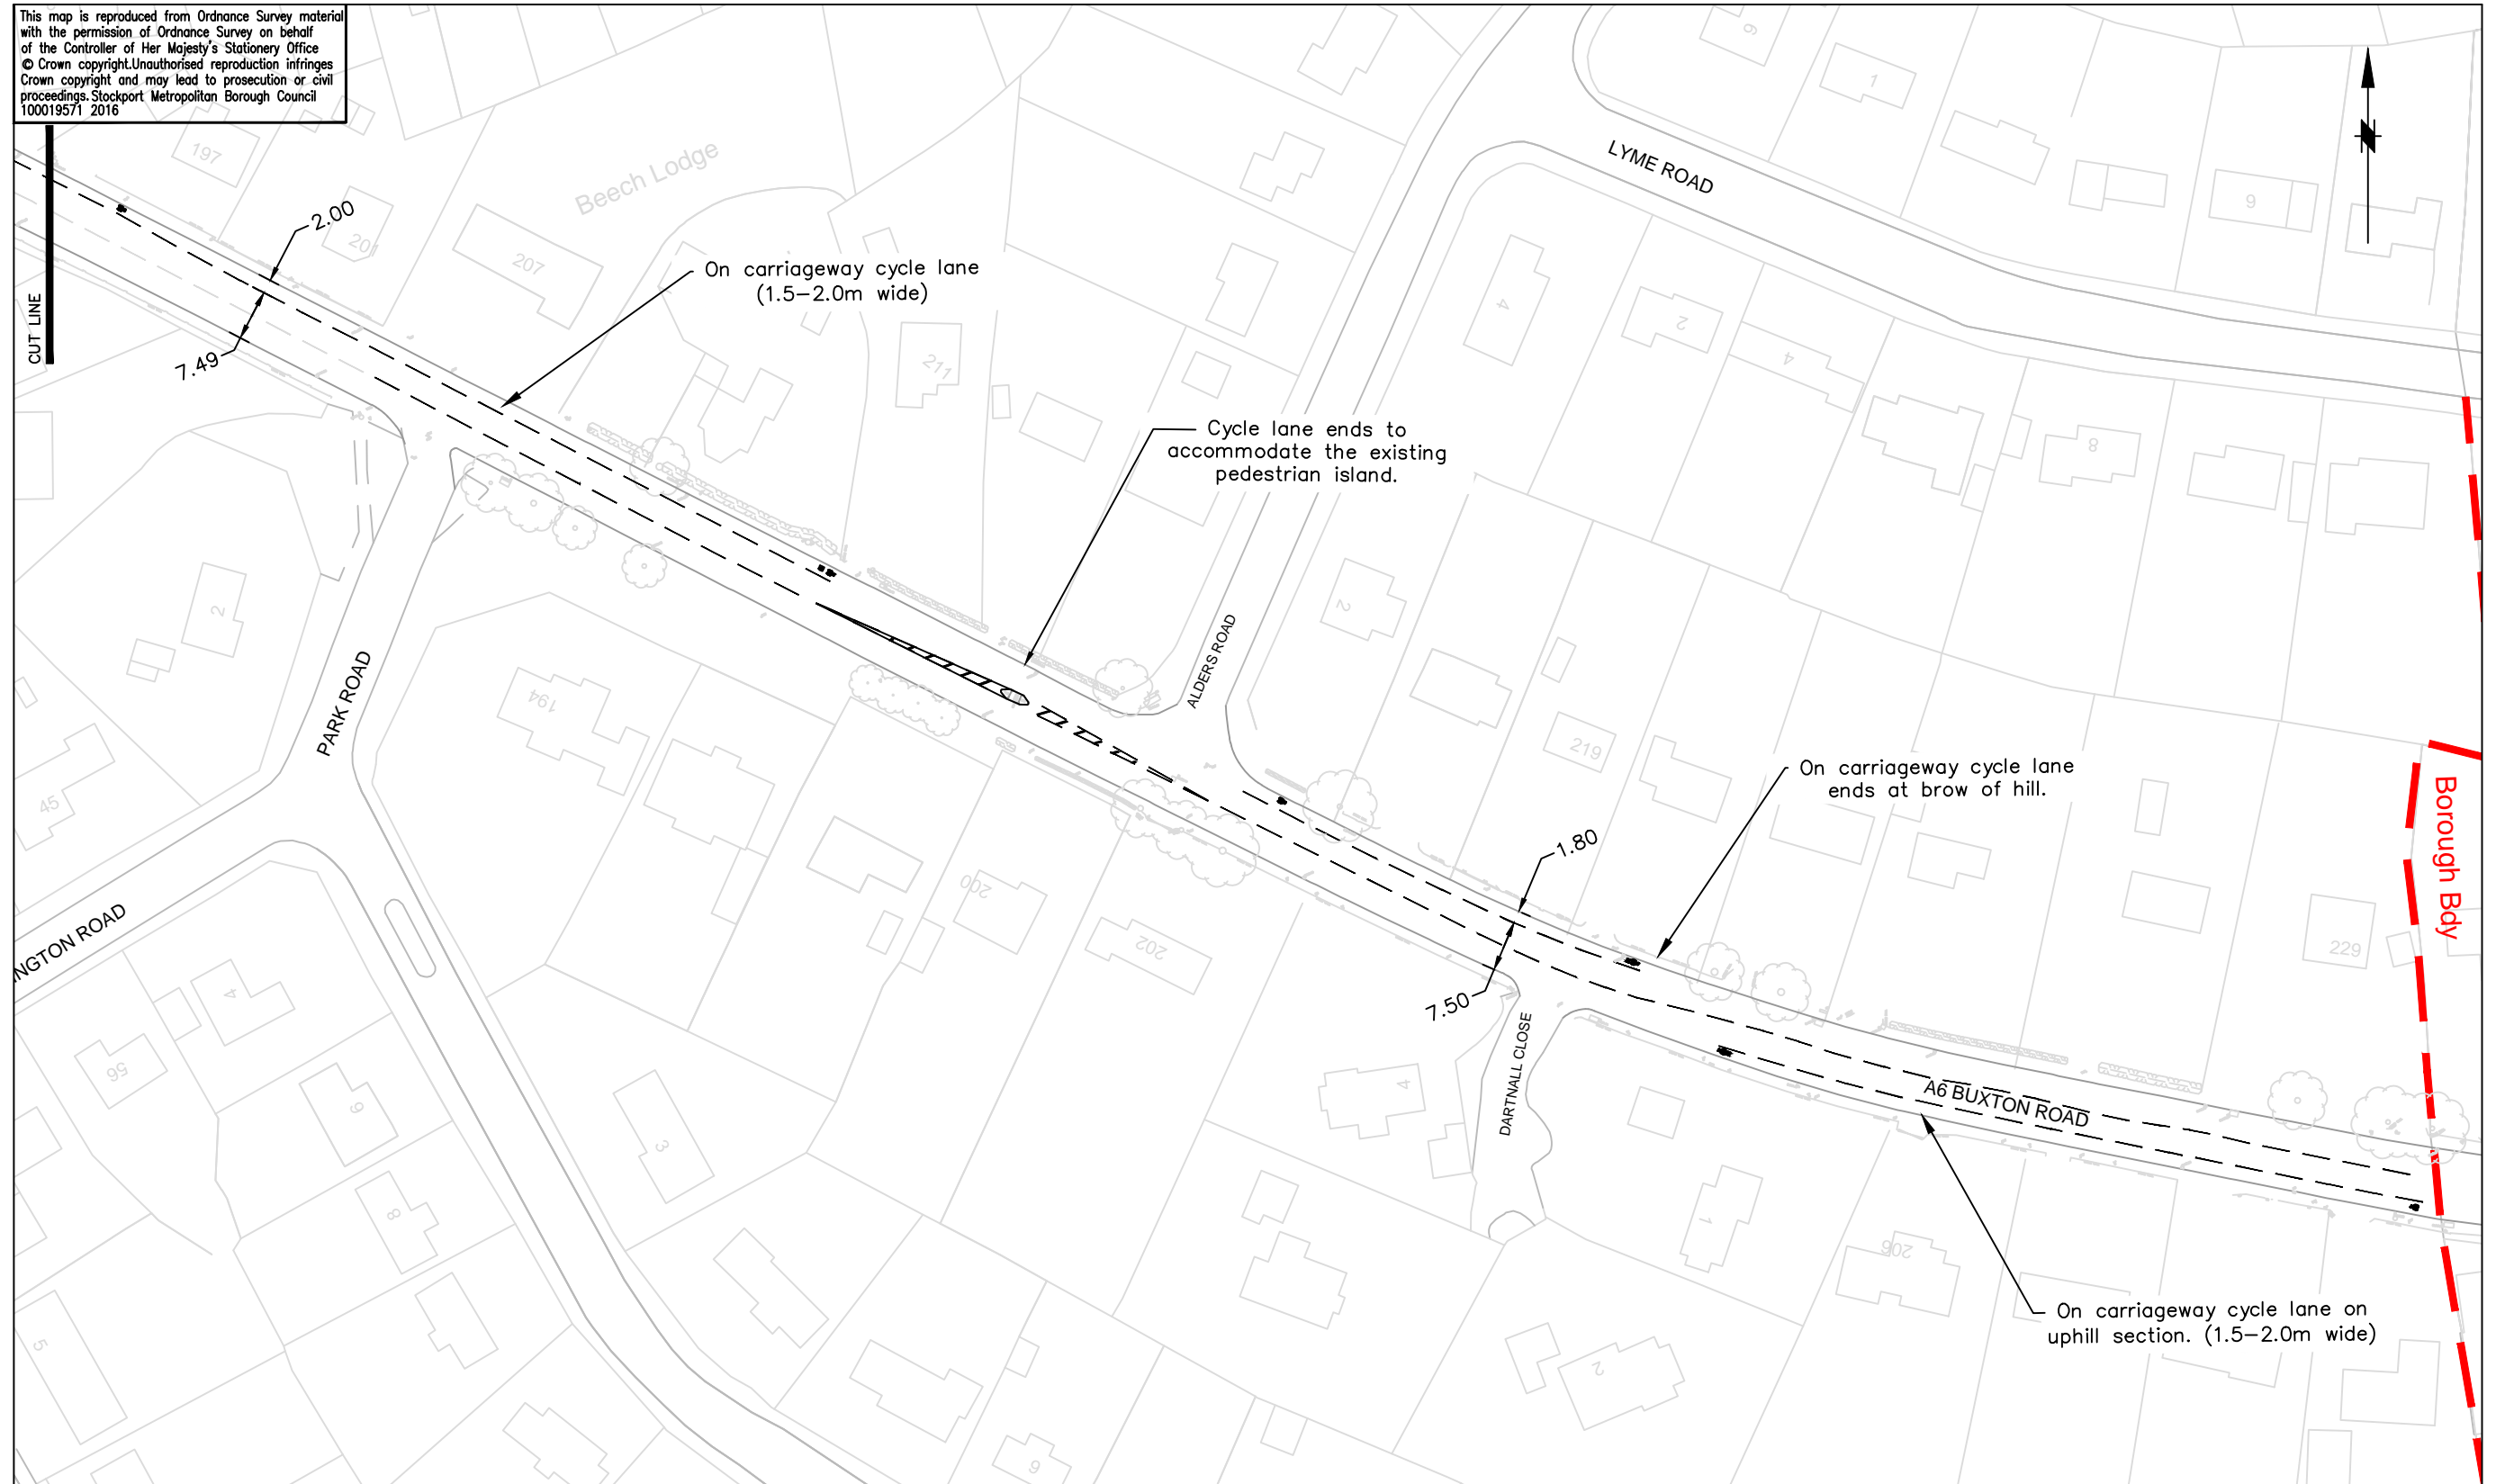

SCG JOB No.



STOCKPORT
METROPOLITAN BOROUGH COUNCIL

STOPFORD HOUSE
STOCKPORT SK1 3XE
Tel : 0161 474

CAROLINE SIMPSON
CORPORATE DIRECTOR
PLACE

AMENDMENTS				
DRAWN	CHECKED	DATE	No	AMENDMENT

JOB TITLE	Filename
A6MARR CMM, HIGH LANE	Drawn GPL Engineer GPL Checked KF Approved NW
DRAWING TITLE	Date 12/17 Date 12/17 Date 12/17 Date 12/17
A6 CYCLE FACILITIES	Scale Not To Scale
	Drawing No. F/1012/014 Revision -
