


ROAD HEIGHT IN RELATION TO EXISTING GROUND LEVEL ALONG LENGTH OF A14

Height dimension is exaggerated in relation to length

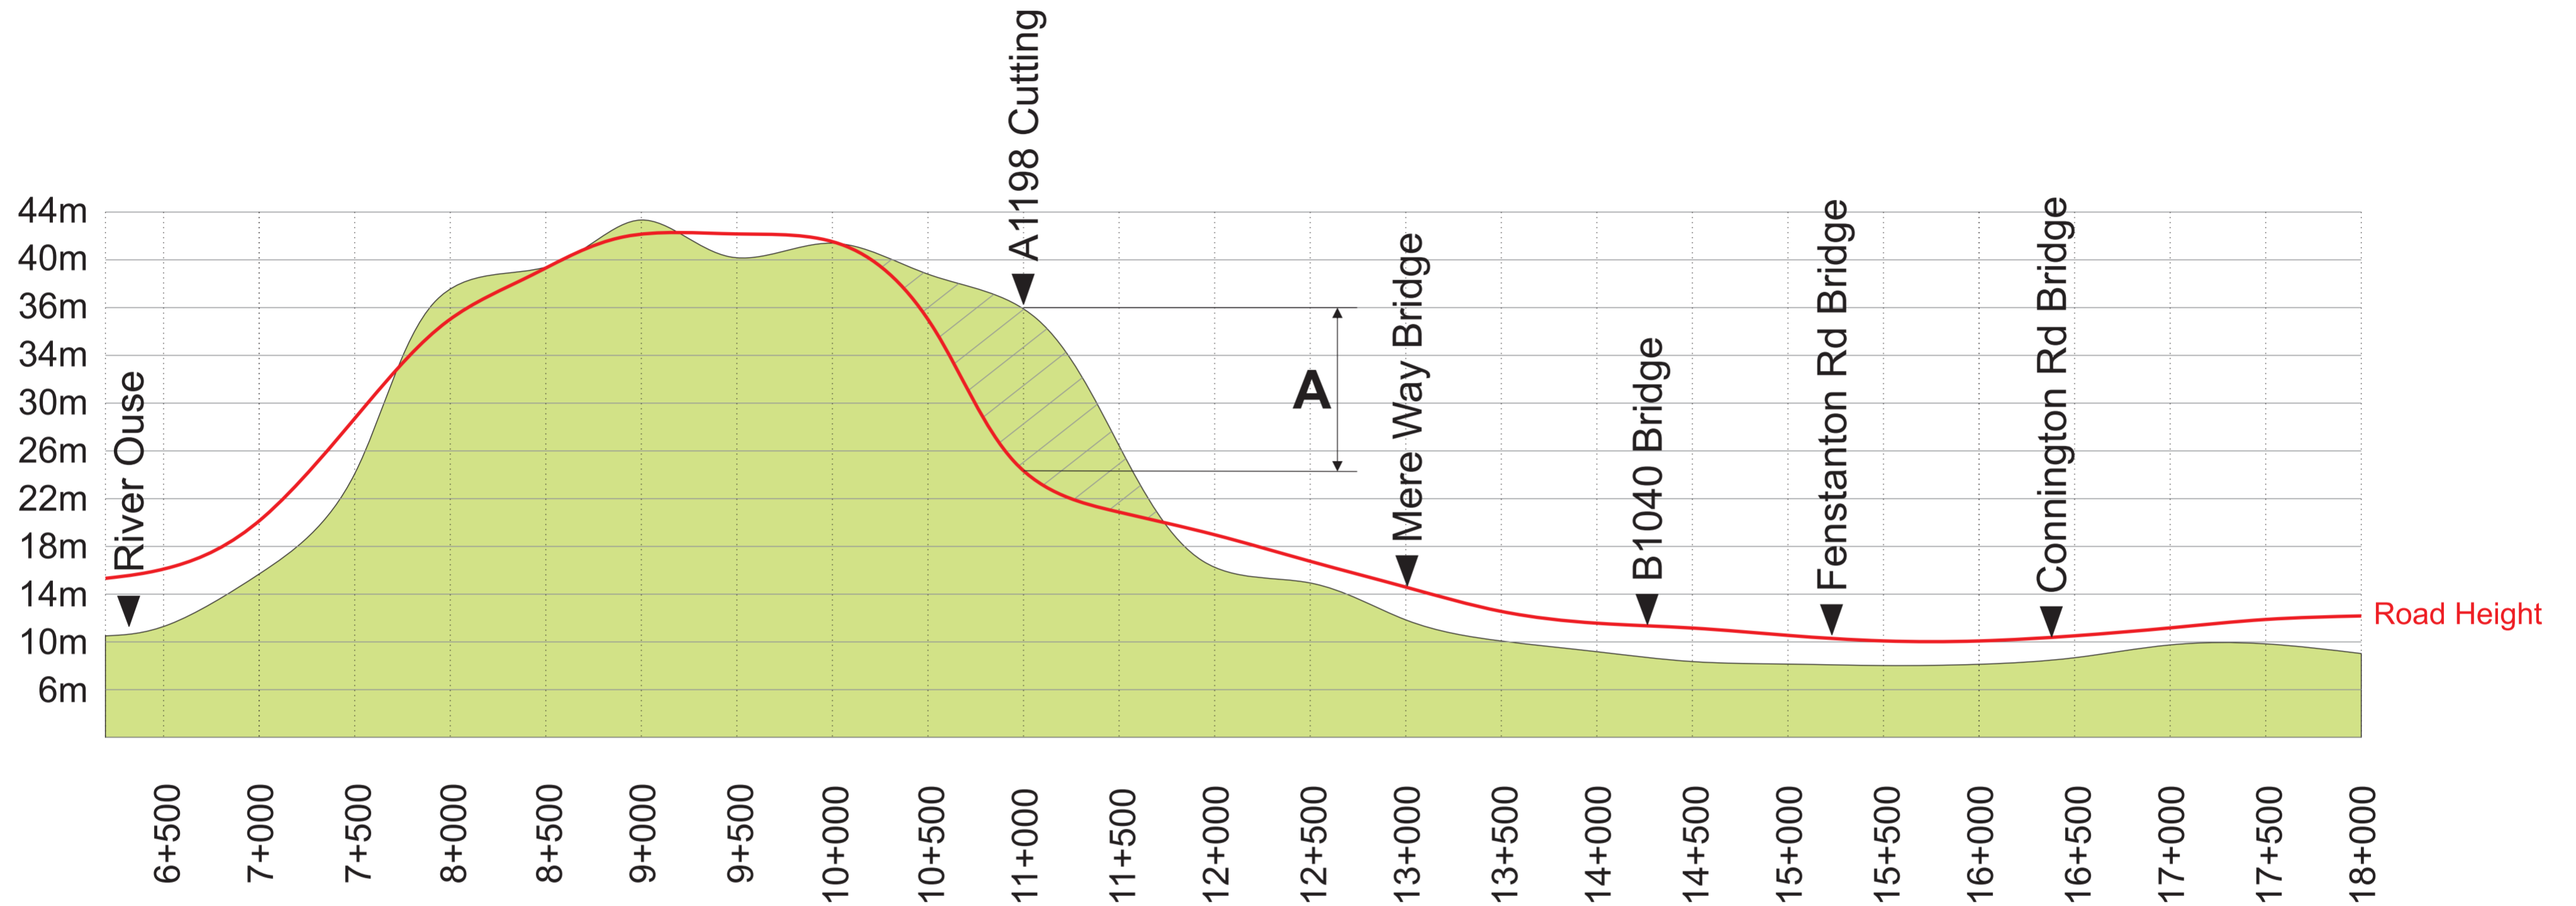

The proposed depth of the cutting 'A' and the height of the road above existing ground level is probably a result of a calculation to minimise the amount of material to be moved whilst providing adequate drainage for the new road.

If the cutting were to be deeper, the road could potentially be lower and there would be more spoil available for building bunds

BUT THIS WOULD BE MORE COSTLY.....HOWEVER **MUCH, MUCH** BETTER FOR HILTON AND SURROUNDING VILLAGES