
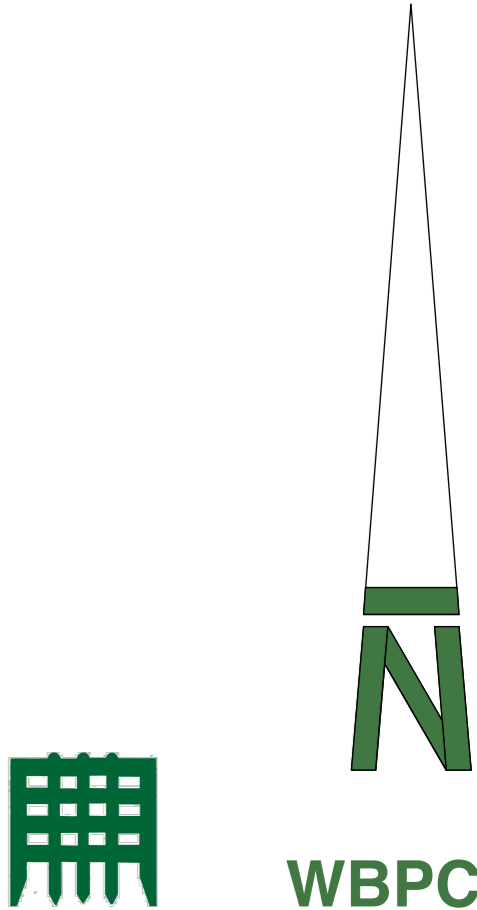


\* **WBPC PROPOSED CAR PARK EXTENSION & SPORTS HUTS AT JUBILEE FIELD WEEDON BEC** \*  
**DETAIL LOCATION MAP SCALE 1-1250**

PLANNING DOCUMENT  
BASED ON SURVEY BY OTHERS

© Crown Copyright and database rights 2020 OS 100047474.  
© Crown Copyright and database rights 2020.

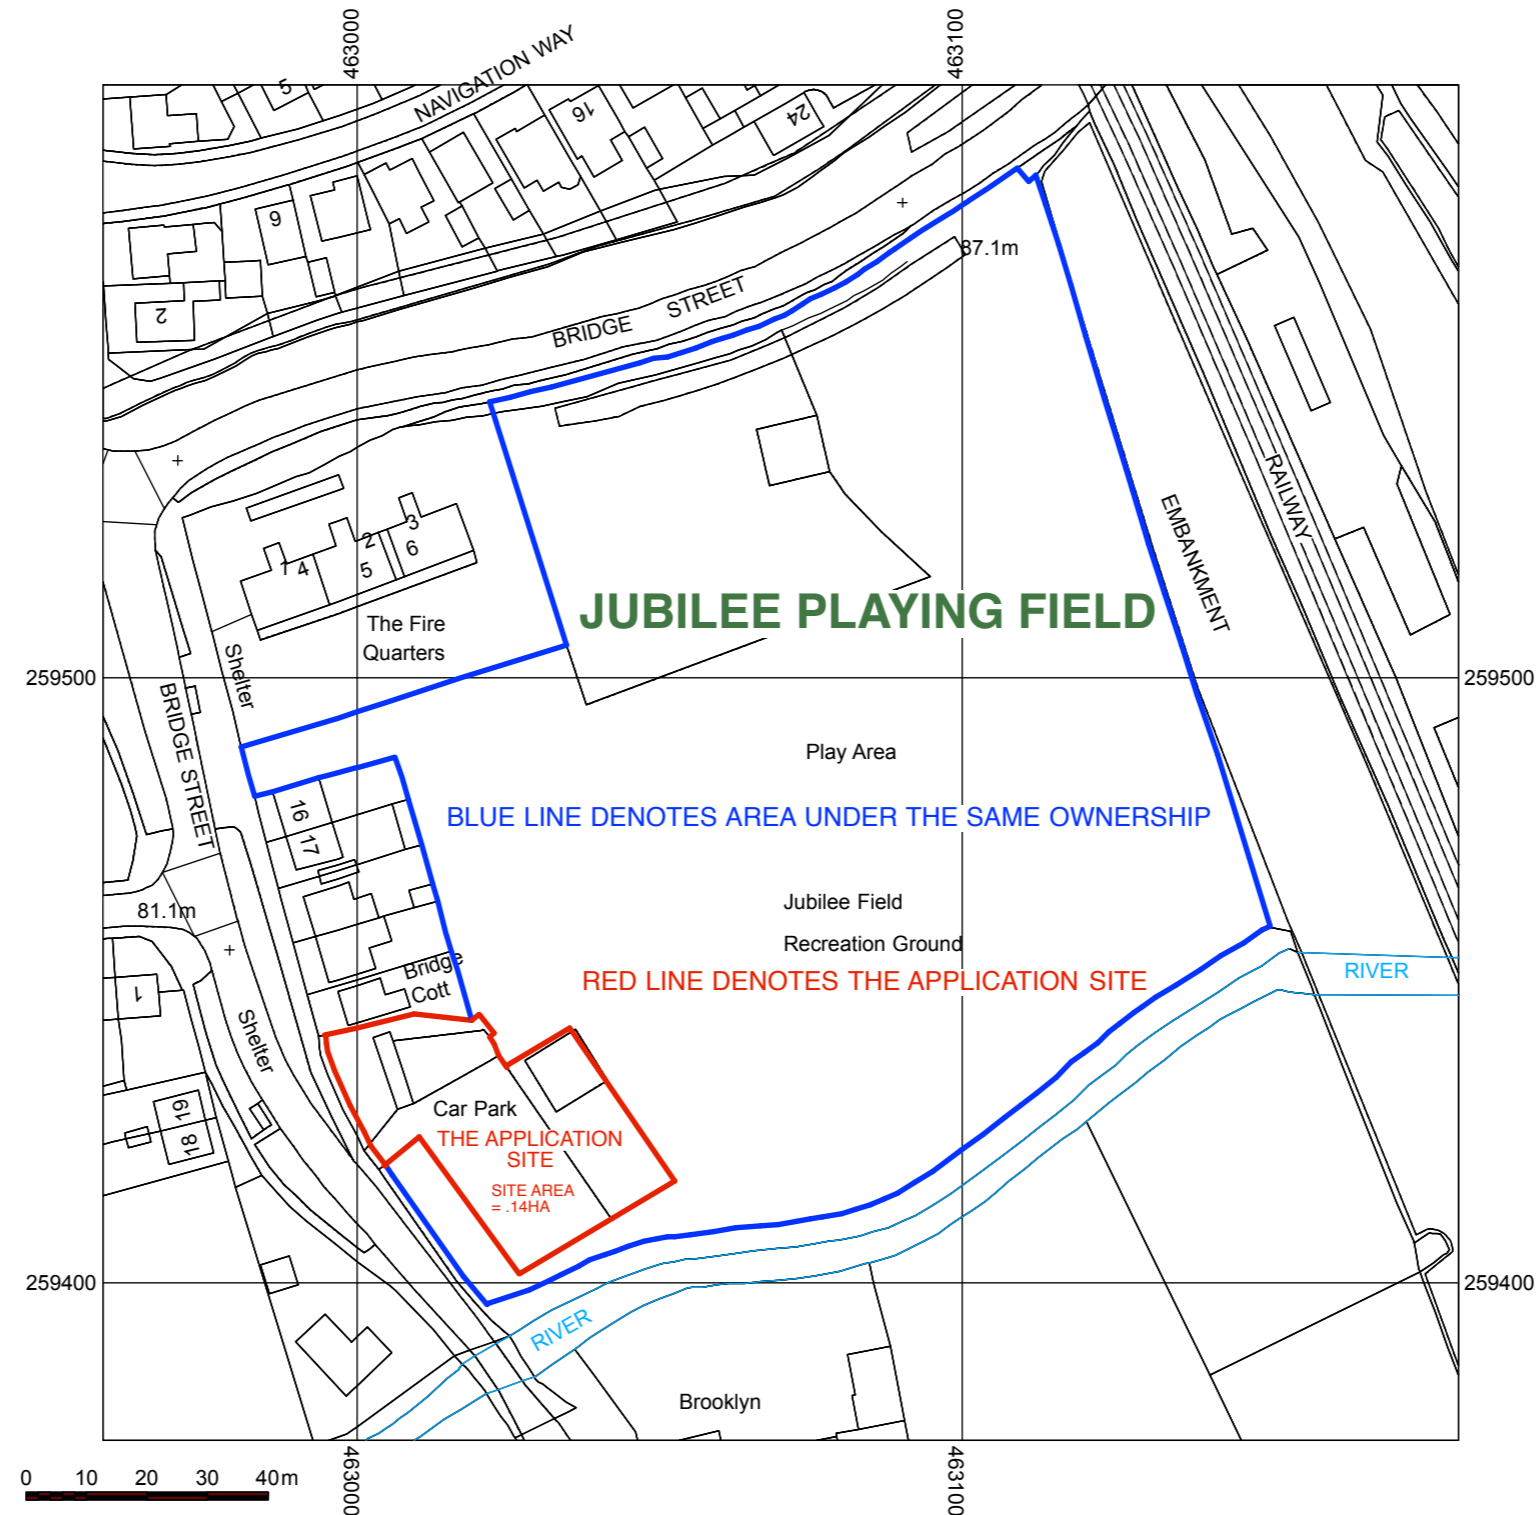

**WALKER ASSOCIATES ARCHITECTS.**


ADDRESS THE OLD MANSE 19 CHURCH STREET WEEDON NORTHANTS NN7 4PL  
TEL / FAX 01327 340 310 MOBILE 07806066110 E-mail walkerarchitects@hotmail.co.uk  
CHARTERED ARCHITECT LYNNE WALKER B.A.HONS.DIP ARCH. RIBA.

THIS DRAWING IS COPY RIGHT AND MUST NOT BE REPRODUCED WITHOUT WRITTEN PERMISSION FROM WALKER ASSOCIATE ARCHITECTS.  
DO NOT SCALE ALL DIMENSIONS SHOULD BE CHECKED PRIOR TO THE COMMENCEMENT OF WORKS AND ANY DISCREPANCIES REFERRED  
TO THE ARCHITECT IMMEDIATELY.

**SCALE**  
**DETAIL.**  
**JOB NUMBER**

**1/1250 ( PAPER SIZE A3 LANDSCAPE )**  
**LOCATION MAP**  
**3073- LM1**

## PLANNING DOCUMENT BASED ON SURVEY BY OTHERS

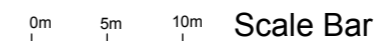

**1/500 (PAPER SIZE A3 LANDSCAPE)  
TOPOGRAPHICAL SITE SURVEY  
3073- S1**

# PROPOSED CAR PARK EXTENSION AND SPORTS HUTS AT JUBILEE FIELD WEEDON BEC


## PROPOSED SITE LAYOUT SCALE 1/500

**WBPC**


**1/500 (PAPER SIZE A3 LANDSCAPE)  
PROPOSED SITE LAYOUT  
3073- P1**

\* WSA JUBILEE FIELD PROJECT WEEDON BEC \*  
DETAIL SURVEY OF EXISTING CHANGE HUTS SCALE 1/100


PLANNING DOCUMENT  
BASED ON SURVEY BY OTHERS

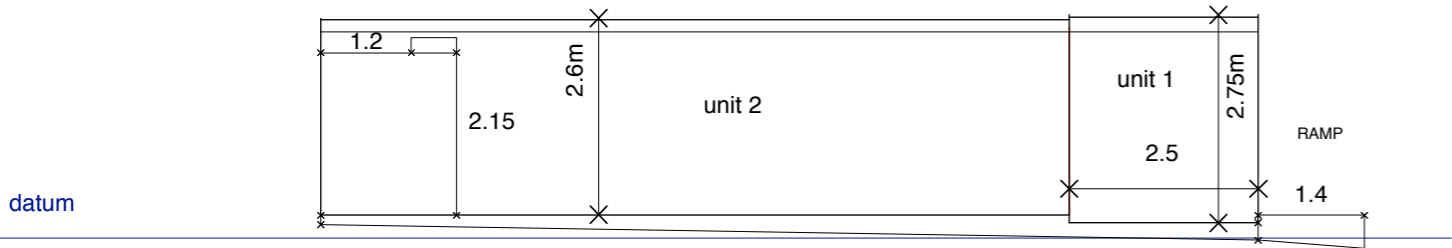

ELEVATION 1

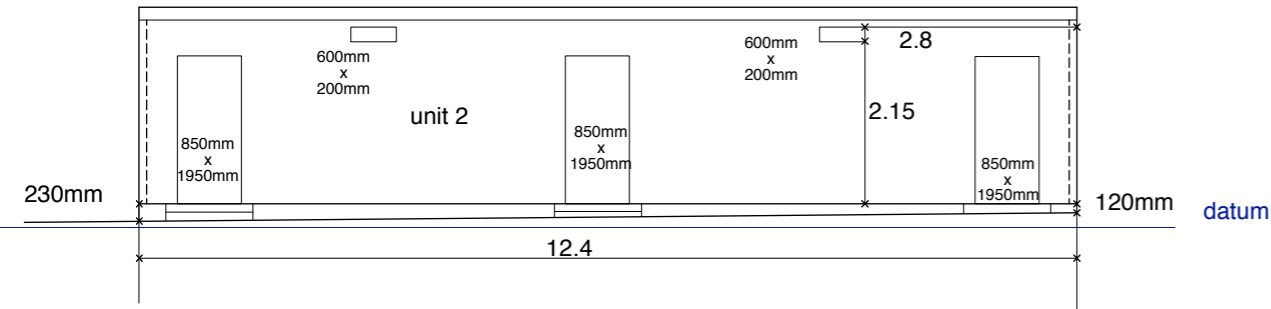


ELEVATION 3

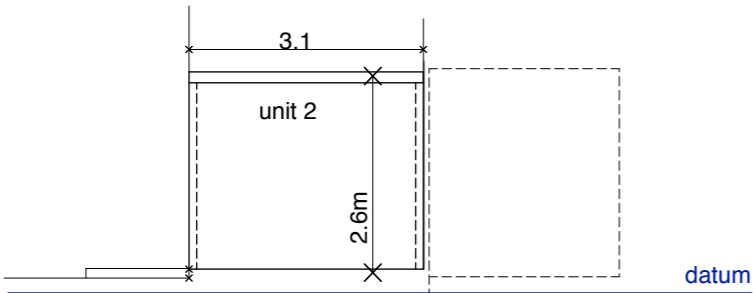


ELEVATION 4

ELEVATION 1  
FROM  
ROAD  
SIDE


ELEVATION 4  
NEXT TO  
BRIDGE  
COTTAGE

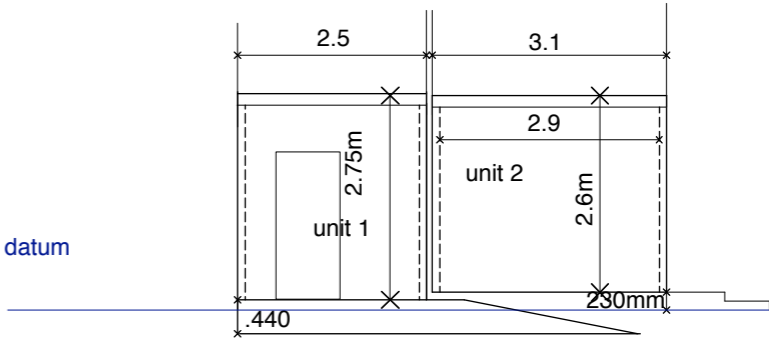

ELEVATION 2

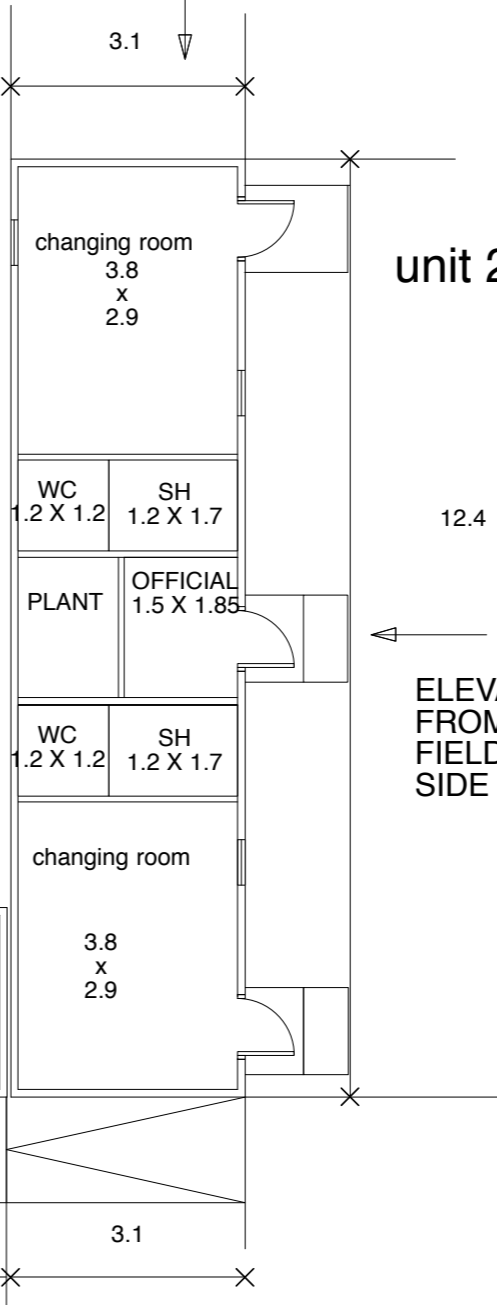

ELEVATION 3  
FROM  
FIELD  
SIDE

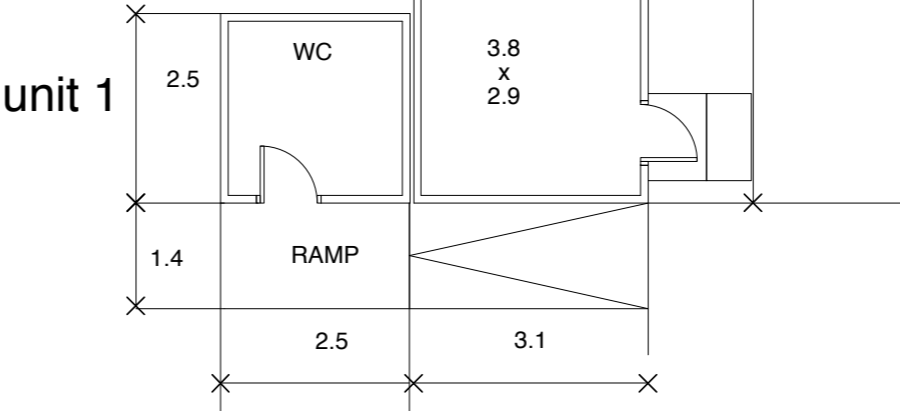

ELEVATION 2  
CAR PARK  
ENTRY

SURVEY OF EXISTING  
CHANGE HUTS  
SCALE 1/100

WALKER ASSOCIATES ARCHITECTS.

ADDRESS THE OLD MANSE 19 CHURCH STREET WEEDON NORTHANTS NN7 4PL  
TEL / FAX 01327 340 310 MOBILE 07806066110 E-mail walkerarchitects@hotmail.co.uk

CHARTERED ARCHITECT LYNNE WALKER B.A.HONS.DIP ARCH. RIBA.


THIS DRAWING IS COPY RIGHT AND MUST NOT BE REPRODUCED WITHOUT WRITTEN PERMISSION FROM WALKER ASSOCIATE ARCHITECTS.  
DO NOT SCALE ALL DIMENSIONS SHOULD BE CHECKED PRIOR TO THE COMMENCEMENT OF WORKS AND ANY DISCREPANCIES REFERRED  
TO THE ARCHITECT IMMEDIATELY.

20 Lancers Way  
Weedon  
Northamptonshire  
NN7 4PH  
Tel: 01327 341767  
Email: weedonsa@aol.co.uk

www.weedonsa.btck.co.uk

Established 1993  
Registered Charity: 1026474  
Chairman: Anthony Wincott

Weedon Sports Association

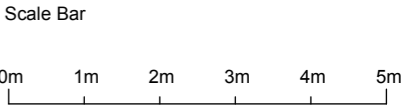


SCALE  
DETAIL.  
JOB NUMBER

1/100 ( PAPER SIZE A3 LANDSCAPE )  
SURVEY EXISTING CHANGE HUTS  
3070 / S2

## PLANNING DOCUMENT BASED ON SURVEY BY OTHERS



## VISUAL OF PROPOSED MODULAR BUILDINGS

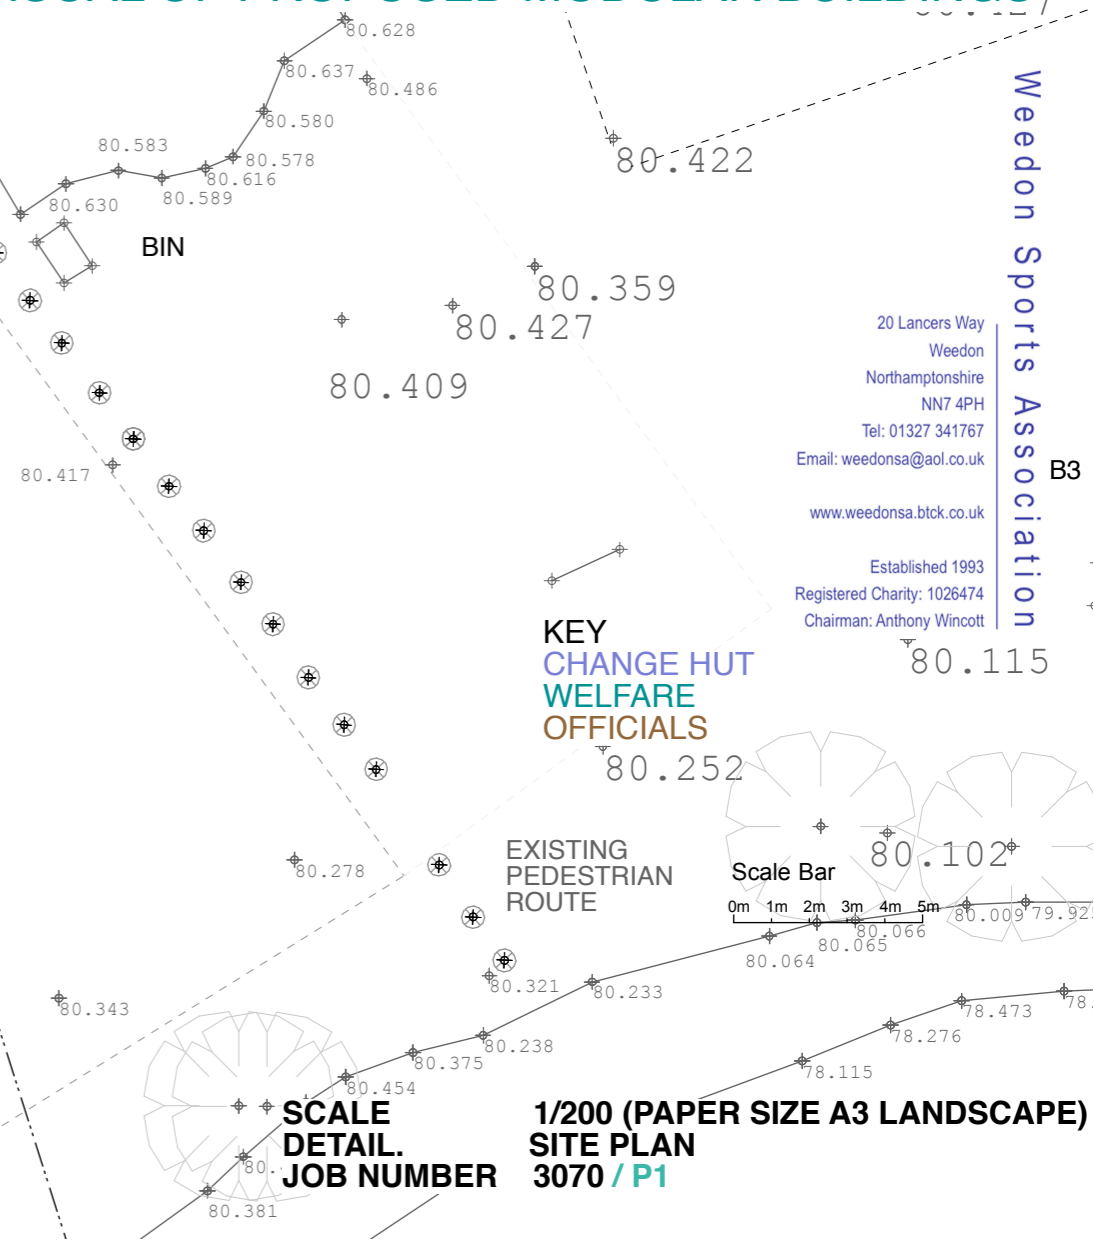

Weedon Sports Association

B3

20 Lancers Way  
Weedon  
Northamptonshire  
NN7 4PH  
Tel: 01327 341767  
weedonsa@aol.co.uk

Email: [weedonsa@aol.co.uk](mailto:weedonsa@aol.co.uk)

[www.weedonsa.btck.co.uk](http://www.weedonsa.btck.co.uk)

Established 1993  
Registered Charity: 1026474  
Chairman: Anthony Wincott

**WALKER ASSOCIATES ARCHITECTS.**

**ADDRESS** THE OLD MANSE 19 CHURCH STREET WEEDON NORTHANTS NN7 4PL  
TEL / FAX 01327 340 310 MOBILE 07806066110 E-mail [walkerarchitects@hotmail.co.uk](mailto:walkerarchitects@hotmail.co.uk)

**CHARTERED ARCHITECT** **LYNNE WALKER B.A.HONS.DIP ARCH. RIBA.**


THIS DRAWING IS COPY RIGHT AND MUST NOT BE REPRODUCED WITHOUT WRITTEN PERMISSION FROM WALKER ASSOCIATE ARCHITECTS. DO NOT SCALE ALL DIMENSIONS SHOULD BE CHECKED PRIOR TO THE COMMENCEMENT OF WORKS AND ANY DISCREPANCIES REFERRED TO THE ARCHITECT IMMEDIATELY.

**SCALE  
DETAIL.  
JOB NUMBER**

**1/200 (PAPER SIZE A3 LANDSCAPE)**  
**SITE PLAN**  
**3070 / P1**


\* **WSA JUBILEE FIELD PROJECT WEEDON BEC** \*  
**DETAIL BLOCK PLAN SCALE 1/200**

**PLANNING DOCUMENT**  
**DESIGN BY OTHERS**

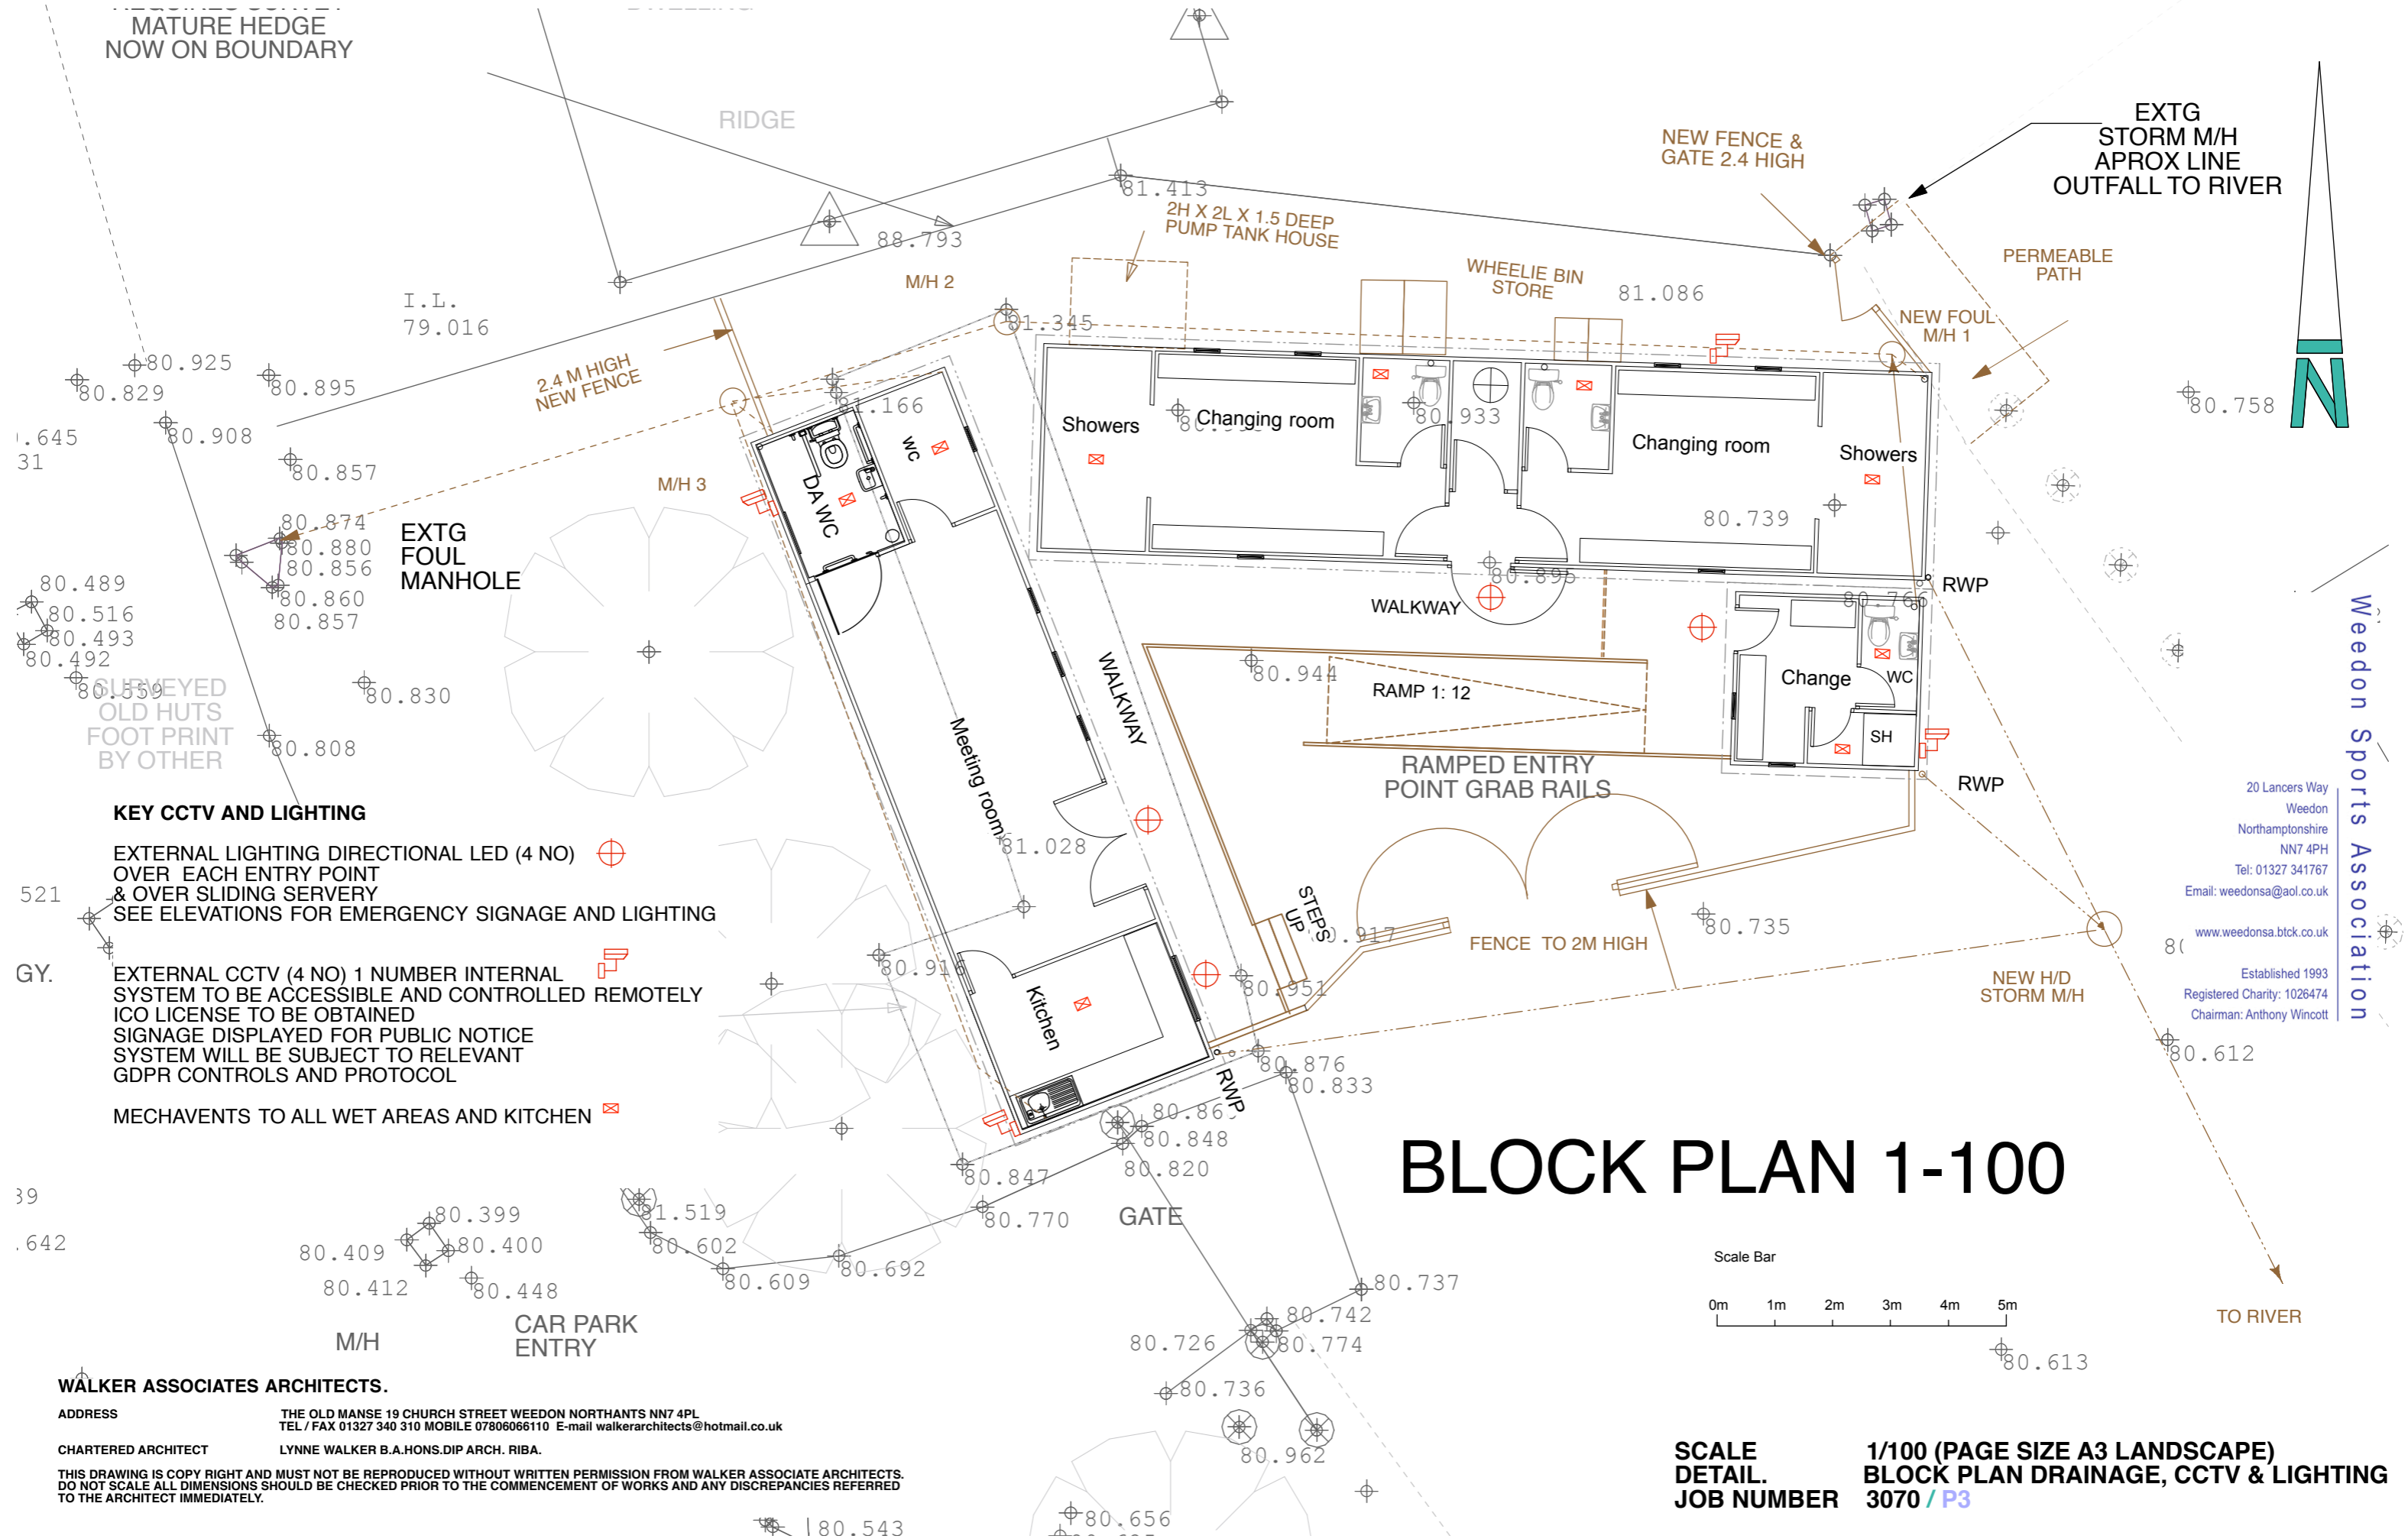

\* WSA JUBILEE FIELD PROJECT WEEDON BEC \*  
DETAIL BLOCK PLAN SCALE 1/200

PLANNING DOCUMENT  
DESIGN BY OTHERS

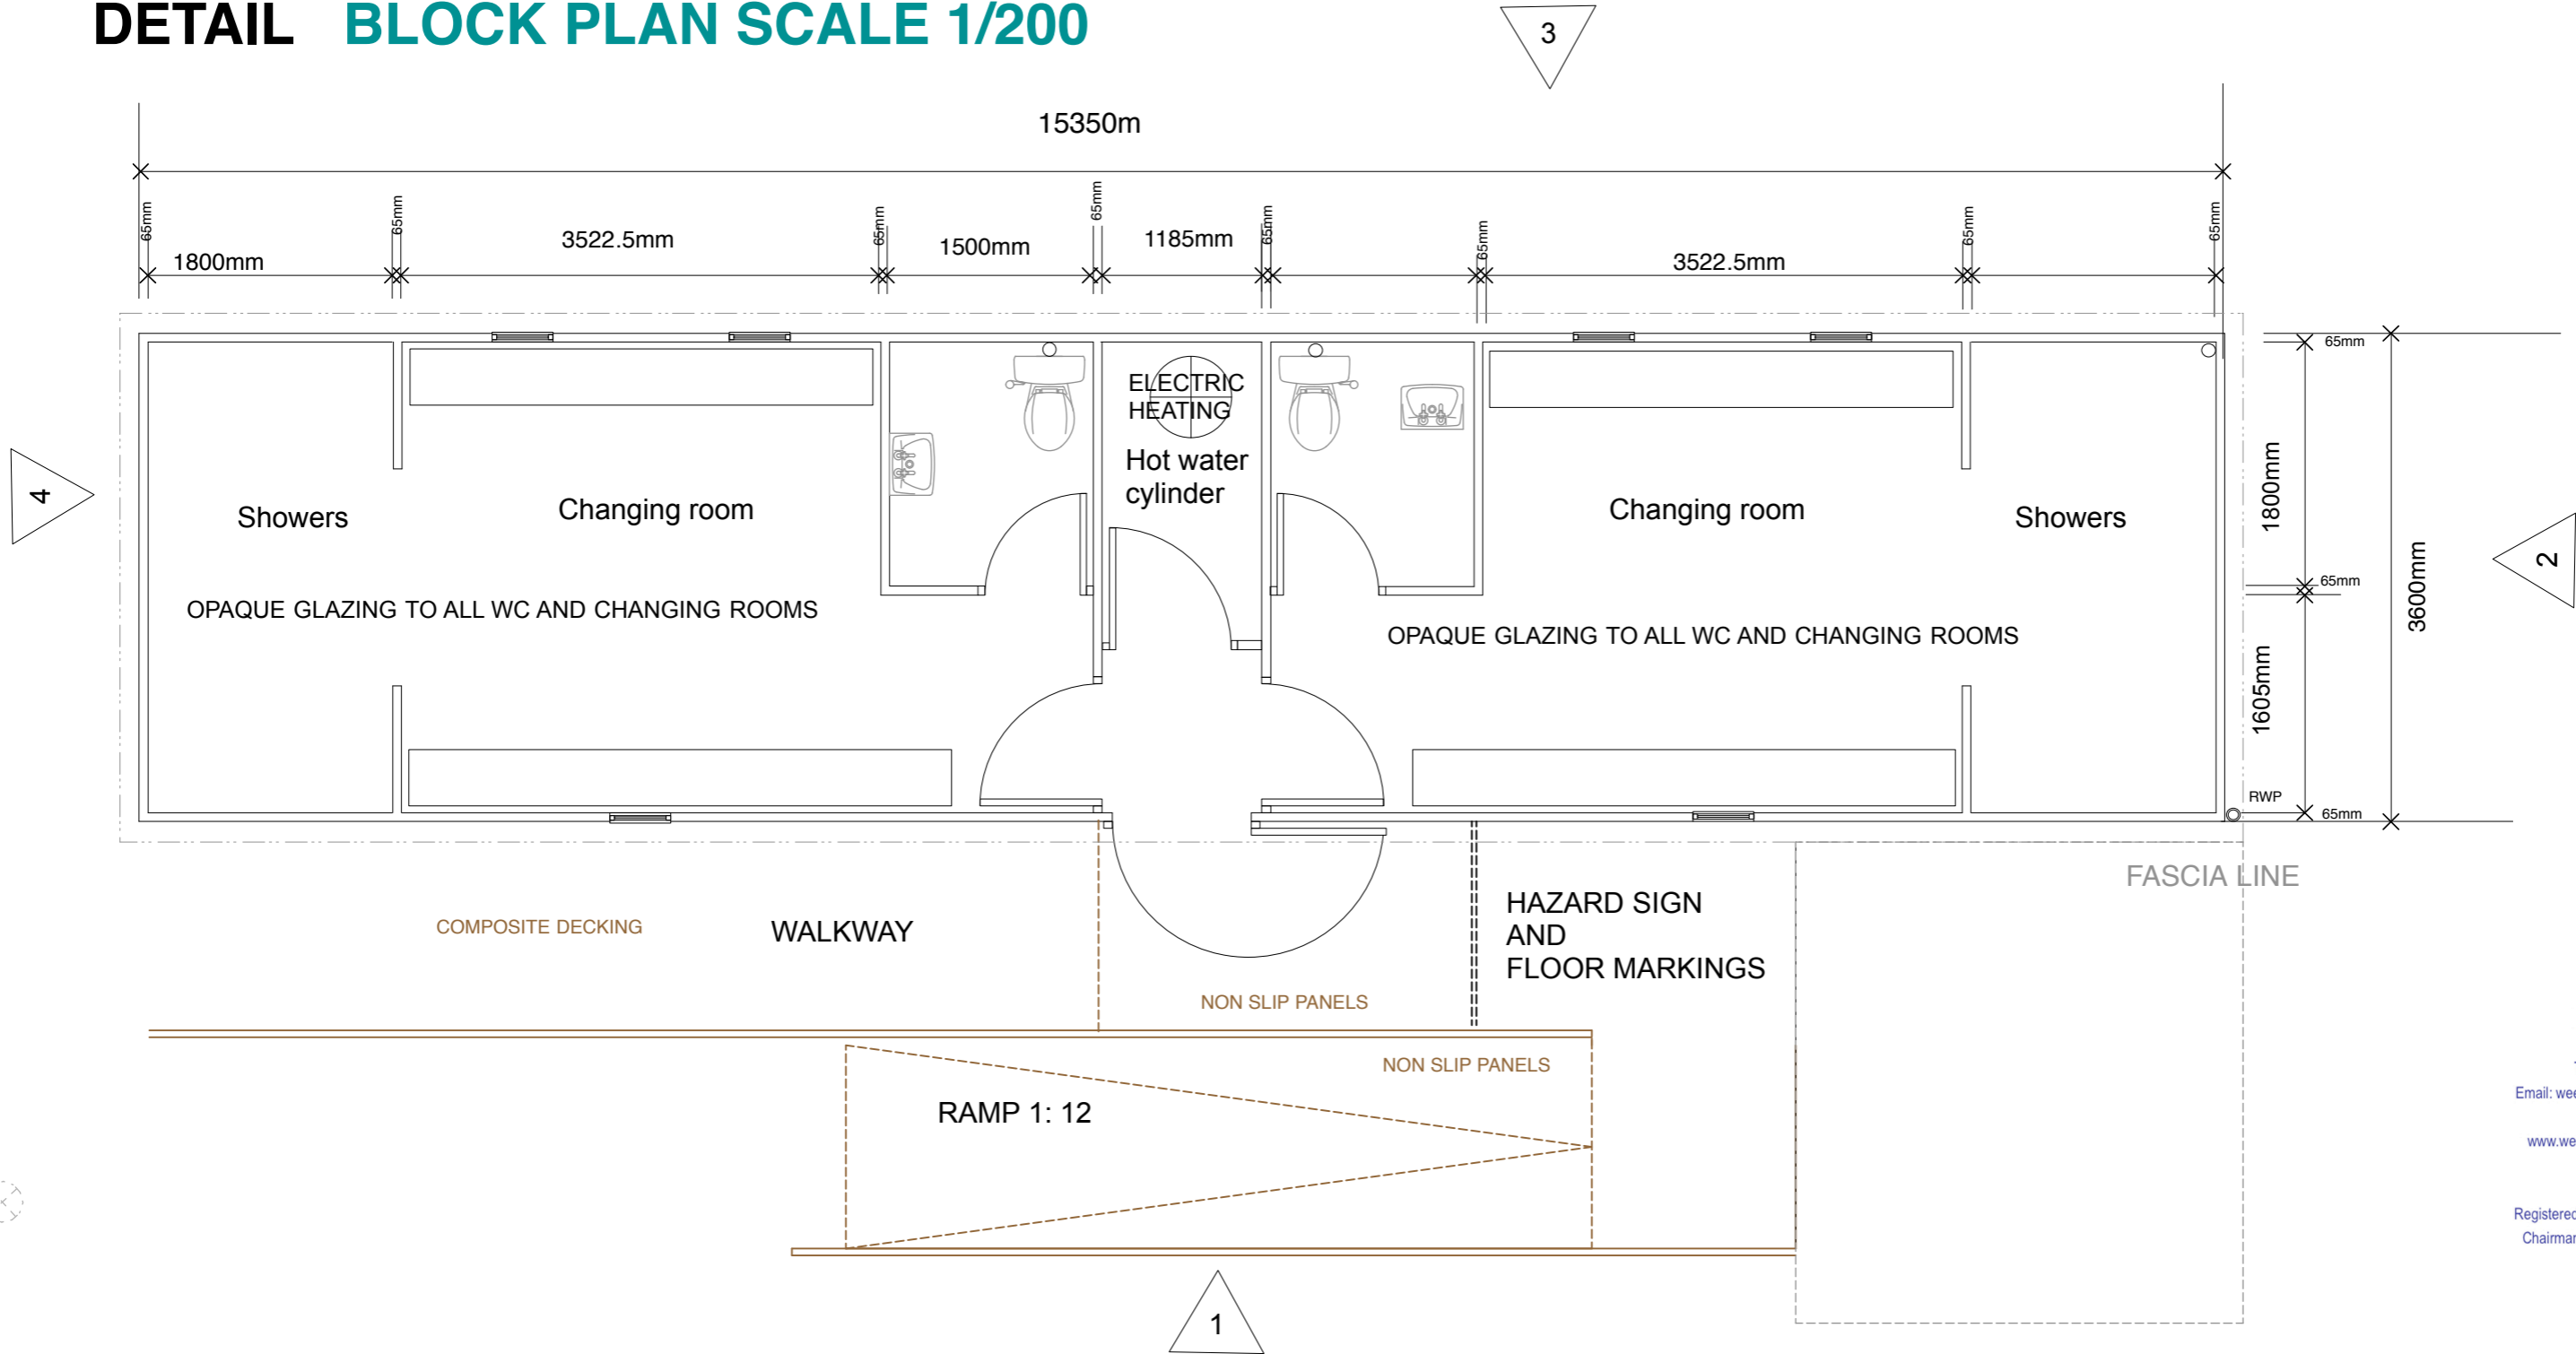

20 Lancers Way  
Weedon  
Northamptonshire  
NN7 4PH  
Tel: 01327 341767  
Email: weedonsa@aol.co.uk

www.weedonsa.btck.co.uk

Established 1993  
Registered Charity: 1026474  
Chairman: Anthony Wincott

Wedon Sports Association

FLOOR PLAN OF PROPOSED  
CHANGING ROOM FACILITY UNIT 1

WALKER ASSOCIATES ARCHITECTS.

ADDRESS THE OLD MANSE 19 CHURCH STREET WEEDON NORTHANTS NN7 4PL  
TEL / FAX 01327 340 310 MOBILE 07806066110 E-mail walkerarchitects@hotmail.co.uk

CHARTERED ARCHITECT LYNNE WALKER B.A.HONS.DIP ARCH. RIBA.

THIS DRAWING IS COPY RIGHT AND MUST NOT BE REPRODUCED WITHOUT WRITTEN PERMISSION FROM WALKER ASSOCIATE ARCHITECTS.  
DO NOT SCALE ALL DIMENSIONS SHOULD BE CHECKED PRIOR TO THE COMMENCEMENT OF WORKS AND ANY DISCREPANCIES REFERRED  
TO THE ARCHITECT IMMEDIATELY.


Scale Bar




SCALE 1/50 (PAGE SIZE A3 LANDSCAPE)  
DETAIL. FLOOR PLAN CHANGE HUT  
JOB NUMBER 3070 / P4A  
REV A 24-09-20 FOUNDATIONS ADDED

\* WSA JUBILEE FIELD PROJECT WEEDON BEC \*  
DETAIL BLOCK PLAN SCALE 1/200

PLANNING DOCUMENT  
DESIGN BY OTHERS

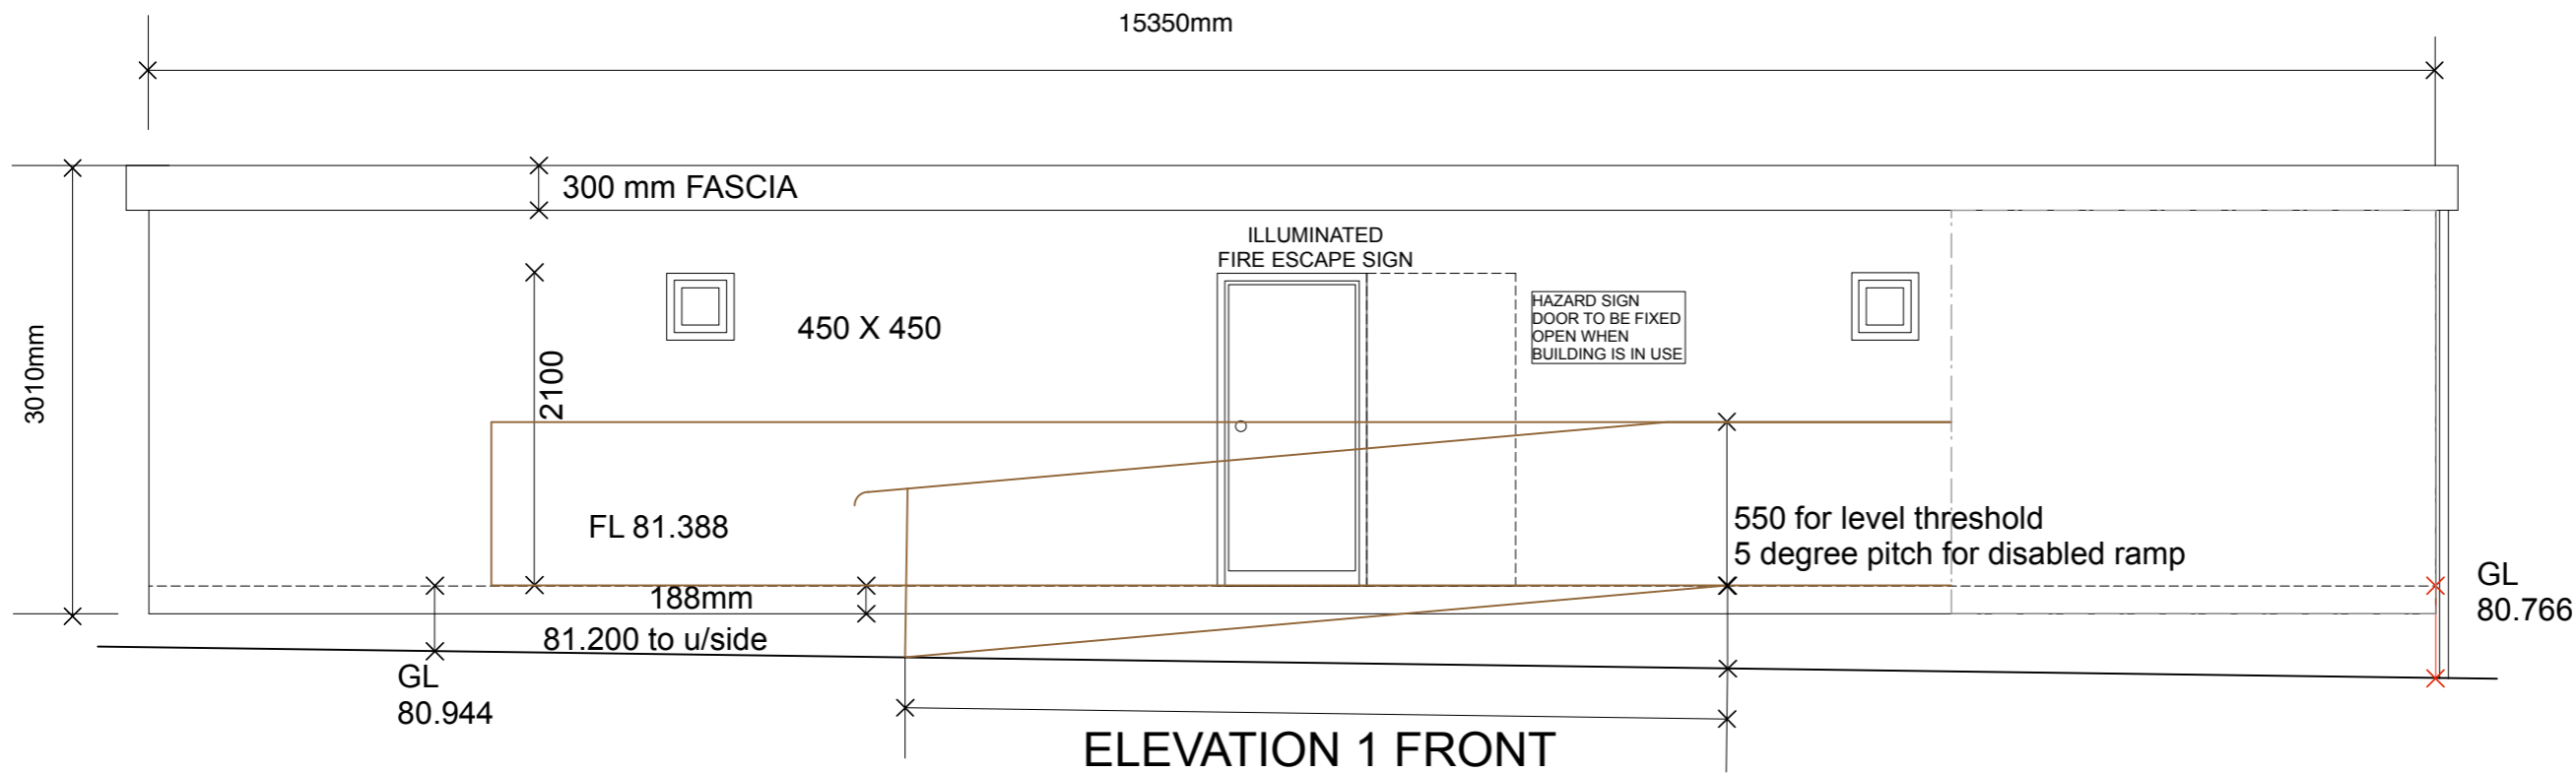

ELEVATION 1 FRONT

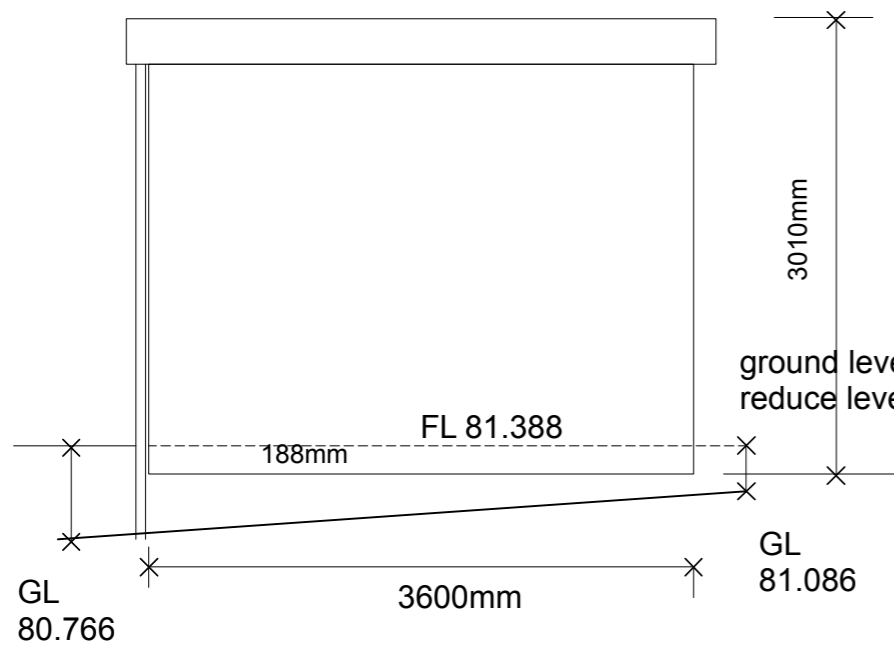

ELEVATION 2 SIDE

**MATERIALS PALETTE THE CHANGE HUTS**

WALLS Golden Oak laminated steel  
ROOF Roofing membrane will be by Sarnafil or similar in mid grey finish  
FASCIAS Golden Oak laminated steel to match walls  
WINDOWS AND DOORS Window frames and door frame Including architraves and frame etc RAL 8022 Note that the door panels are as same cladding finish to buildings  
RAIN WATER GOODS Brown upvc By Marley Rainwater Goods

**MATERIAL PALETTE EXTERNAL WORKS**

FENCING BY Perimeter fencing will be manufactured by First Fence Ltd Kiln Way Derbyshire DE11 8EA Colour Brown RAL 8017  
NON SLIP DECKING TO RAMP AND CHANGE HUT Poly deck non slip panels <https://www.polydeck.co.uk/solutions/anti-slip-panels/>  
COMPOSITE DECKING TO WALK WAY AND WELFARE Composite decking and balustrading  
Finch Composite Decking, Unit 5, Heron Court, Merlin Way, Quarry Hill Industrial Estate, Derbyshire DE7 4RA.  
<https://www.finchcompositedecking.co.uk/caravan-decking/> chocolate brown.  
PERMEABLE SURFACE TREATMENT Grid force 40 with edge kerb or similarly approved

ground level varies  
reduce levels adjacent to Bridge cottage

# ELEVATIONS OF PROPOSED CHANGING ROOM FACILITY UNIT 1

Scale Bar



**WALKER ASSOCIATES ARCHITECTS.**

ADDRESS THE OLD MANSE 19 CHURCH STREET WEEDON NORTHANTS NN7 4PL  
TEL / FAX 01327 340 310 MOBILE 07806066110 E-mail [walkerarchitects@hotmail.co.uk](mailto:walkerarchitects@hotmail.co.uk)

CHARTERED ARCHITECT LYNNE WALKER B.A.HONS.DIP ARCH. RIBA.


THIS DRAWING IS COPY RIGHT AND MUST NOT BE REPRODUCED WITHOUT WRITTEN PERMISSION FROM WALKER ASSOCIATE ARCHITECTS.  
DO NOT SCALE ALL DIMENSIONS SHOULD BE CHECKED PRIOR TO THE COMMENCEMENT OF WORKS AND ANY DISCREPANCIES REFERRED  
TO THE ARCHITECT IMMEDIATELY.

SCALE  
DETAIL.  
JOB NUMBER


1/50 (PAGE SIZE A3 LANDSCAPE)  
ELEVATION CHANGE HUT  
3070 / P5

\* WSA JUBILEE FIELD PROJECT WEEDON BEC \*

DETAIL BLOCK PLAN SCALE 1/200

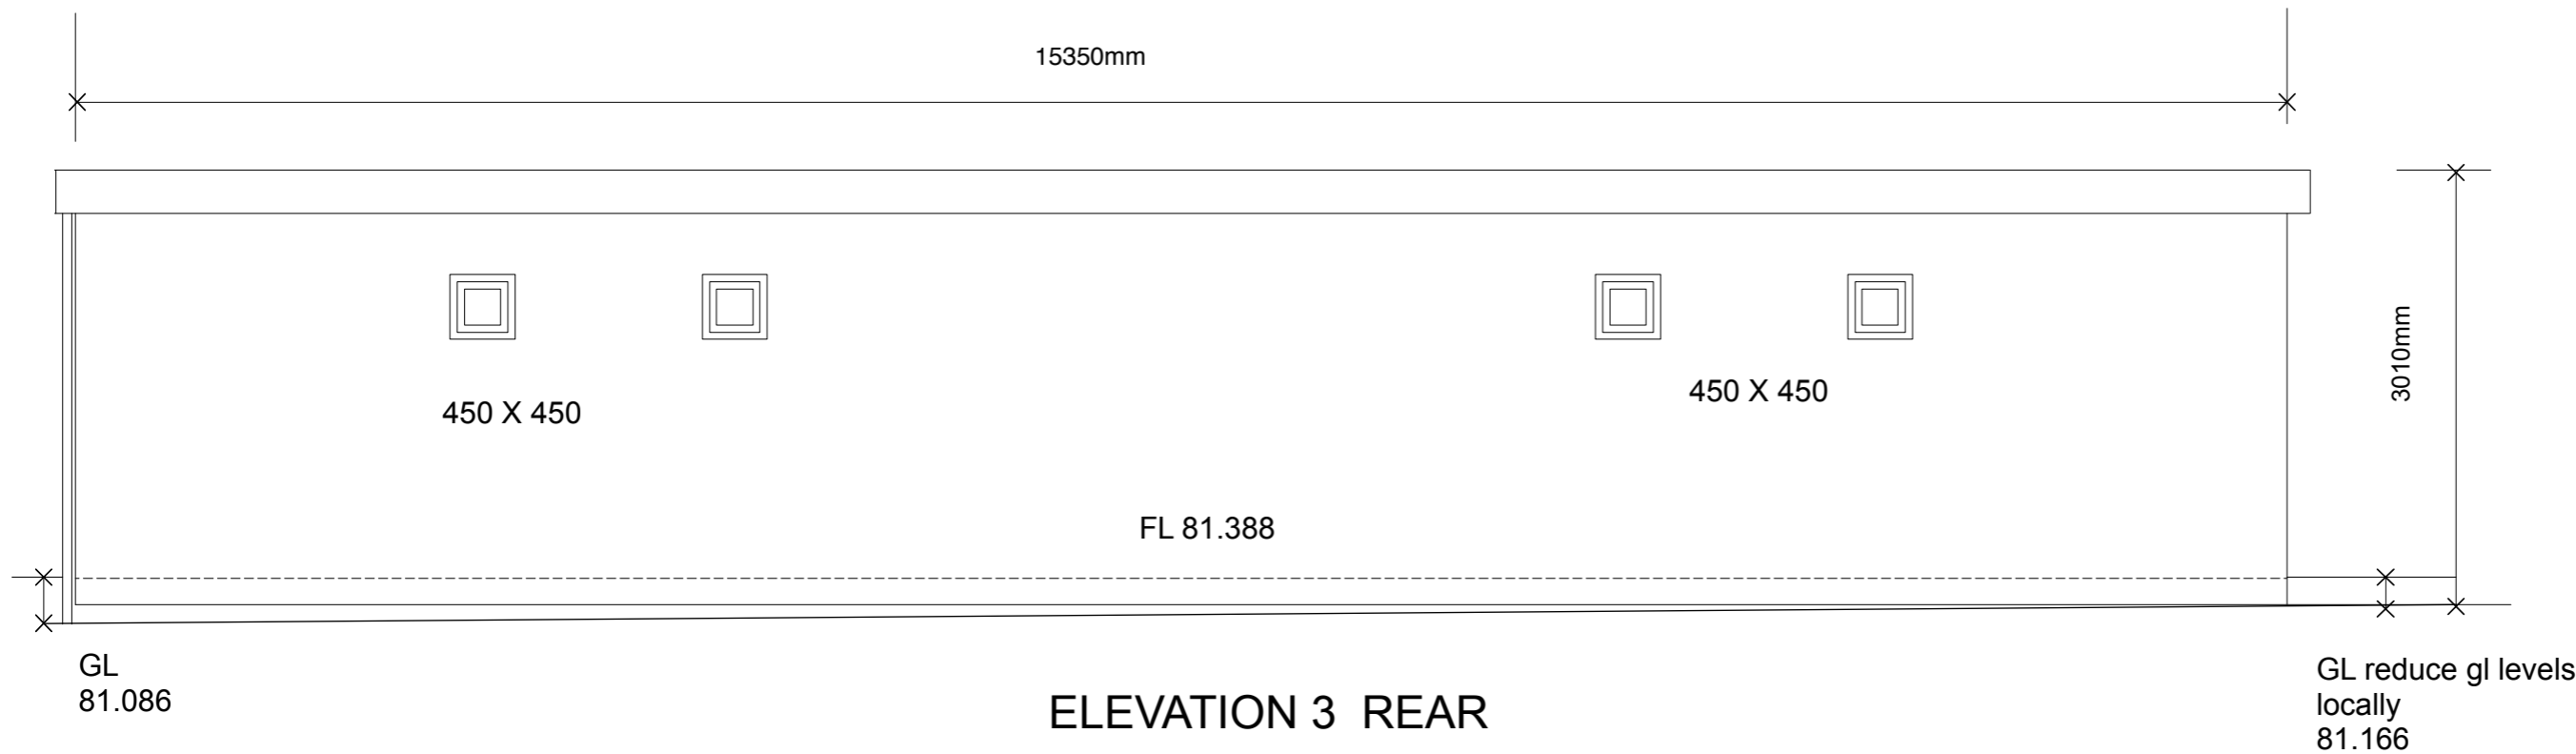

ELEVATION 3 REAR

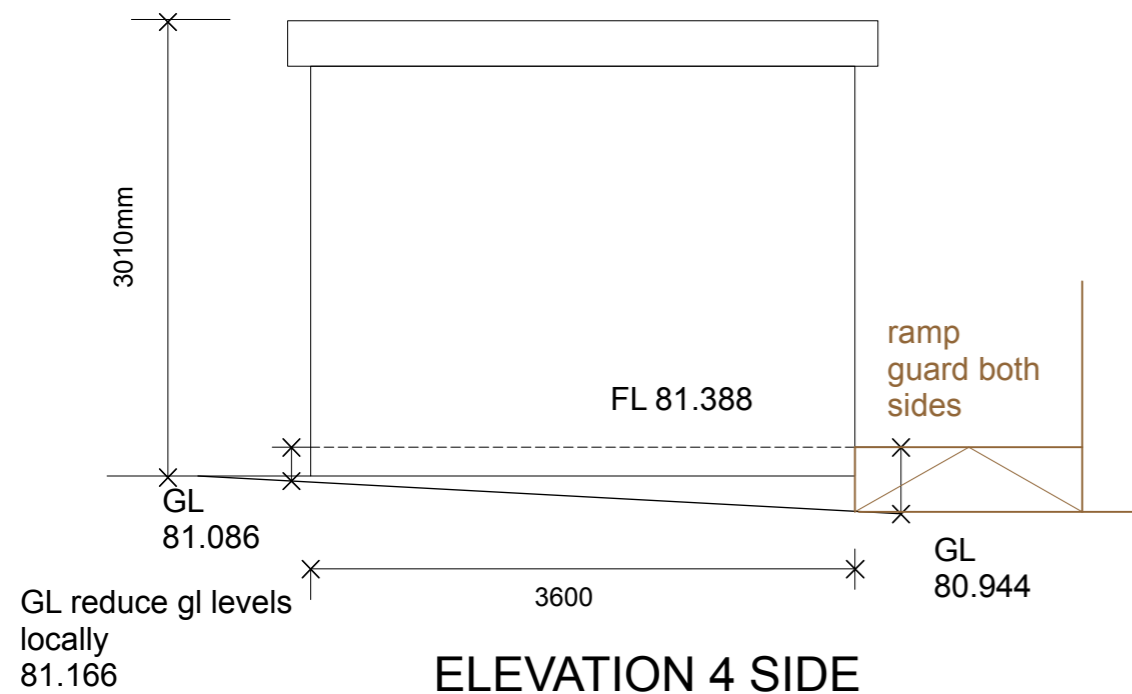

ELEVATION 4 SIDE

ELEVATIONS OF PROPOSED  
CHANGING ROOM FACILITY UNIT 1

Scale Bar



WALKER ASSOCIATES ARCHITECTS.

ADDRESS THE OLD MANSE 19 CHURCH STREET WEEDON NORTHANTS NN7 4PL  
TEL / FAX 01327 340 310 MOBILE 07806066110 E-mail walkerarchitects@hotmail.co.uk

CHARTERED ARCHITECT LYNNE WALKER B.A.HONS.DIP ARCH. RIBA.

THIS DRAWING IS COPY RIGHT AND MUST NOT BE REPRODUCED WITHOUT WRITTEN PERMISSION FROM WALKER ASSOCIATE ARCHITECTS.  
DO NOT SCALE ALL DIMENSIONS SHOULD BE CHECKED PRIOR TO THE COMMENCEMENT OF WORKS AND ANY DISCREPANCIES REFERRED  
TO THE ARCHITECT IMMEDIATELY.

20 Lancers Way  
Weedon  
Northamptonshire  
NN7 4PH  
Tel: 01327 341767  
Email: weedonsa@aol.co.uk  
  
www.weedonsa.btck.co.uk  
  
Established 1993  
Registered Charity: 1026474  
Chairman: Anthony Wincott


Weedon Sports Association

SCALE  
DETAIL.  
JOB NUMBER

1/50 (PAGE SIZE A3 LANDSCAPE)  
ELEVATION CHANGE HUT  
3070 / P6

\* WSA JUBILEE FIELD PROJECT WEEDON BEC \*  
DETAIL BLOCK PLAN SCALE 1/200

PLANNING DOCUMENT  
DESIGN BY OTHERS

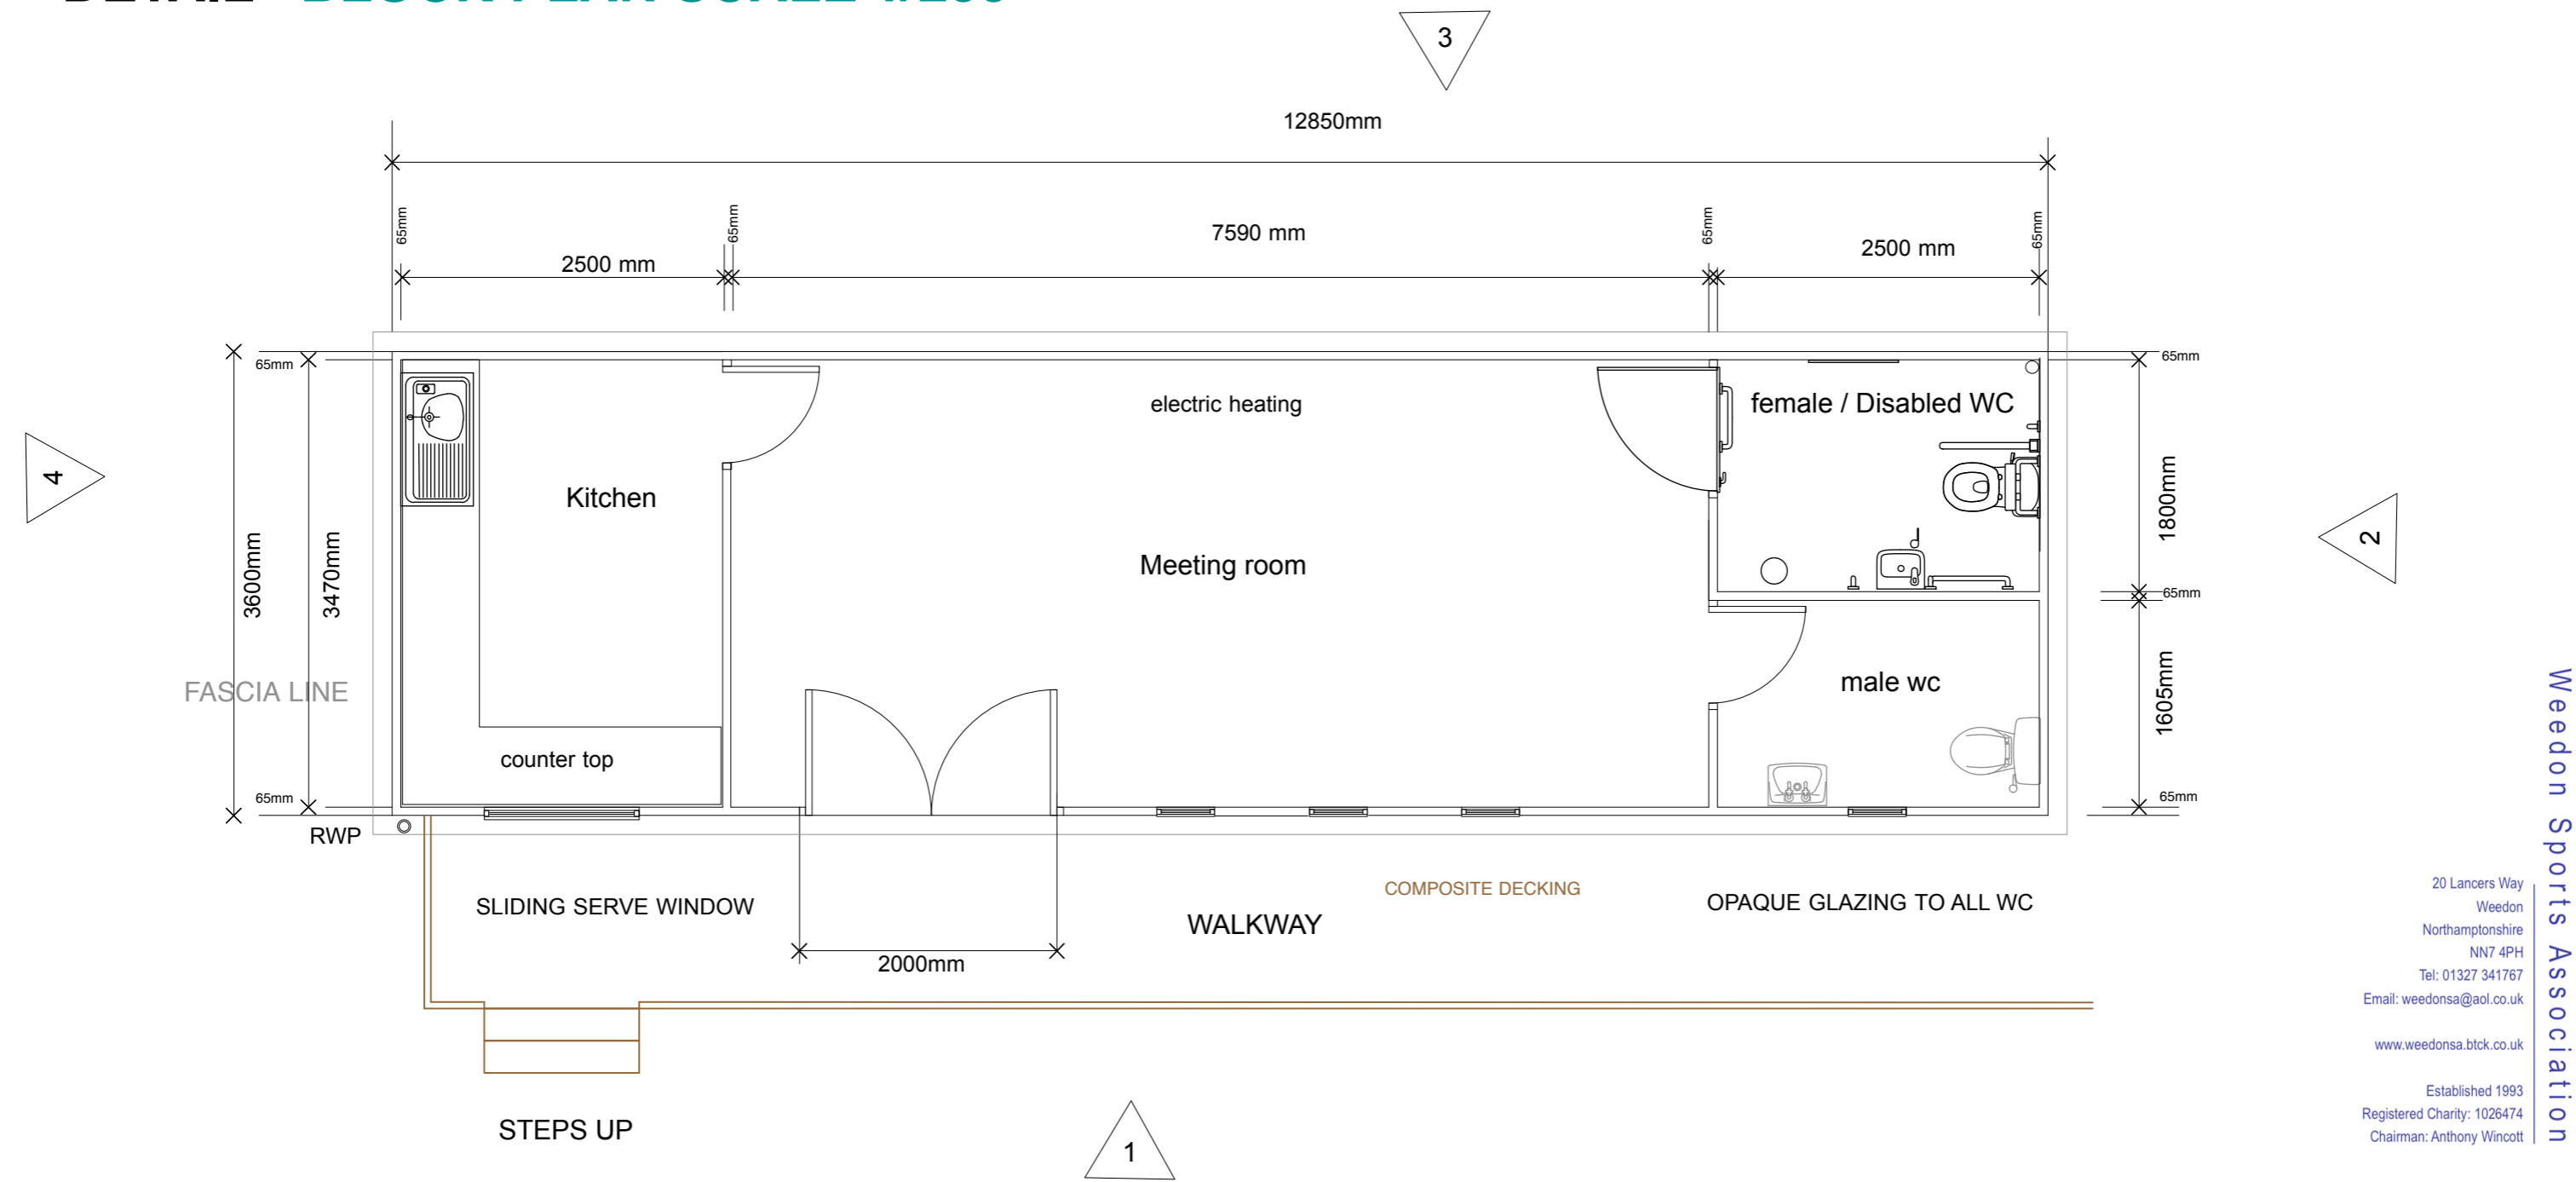

FLOOR PLAN OF PROPOSED  
MEETING / WELFARE UNIT 2

WALKER ASSOCIATES ARCHITECTS.

ADDRESS THE OLD MANSE 19 CHURCH STREET WEEDON NORTHANTS NN7 4PL  
TEL / FAX 01327 340 310 MOBILE 07806066110 E-mail walkerarchitects@hotmail.co.uk

CHARTERED ARCHITECT LYNNE WALKER B.A.HONS.DIP ARCH. RIBA.

THIS DRAWING IS COPY RIGHT AND MUST NOT BE REPRODUCED WITHOUT WRITTEN PERMISSION FROM WALKER ASSOCIATE ARCHITECTS.  
DO NOT SCALE ALL DIMENSIONS SHOULD BE CHECKED PRIOR TO THE COMMENCEMENT OF WORKS AND ANY DISCREPANCIES REFERRED  
TO THE ARCHITECT IMMEDIATELY.

Scale Bar



SCALE 1/50 (PAGE SIZE A3 LANDSCAPE)  
DETAIL. FLOOR PLAN WELFARE  
JOB NUMBER 3070 / P7B  
REV A 24-09-20 FOUNDATIONS ADDED  
REV B PWC 9-10-20 COMMENTS NOTED ESCAPE DOOR REMOVED

20 Lancers Way  
Weedon  
Northamptonshire  
NN7 4PH  
Tel: 01327 341767  
Email: weedonsa@aol.co.uk


www.weedonsa.btck.co.uk

Established 1993  
Registered Charity: 1026474  
Chairman: Anthony Wincott


Weedon Sports Association

\* WSA JUBILEE FIELD PROJECT WEEDON BEC \*  
DETAIL BLOCK PLAN SCALE 1/200

PLANNING DOCUMENT  
DESIGN BY OTHERS

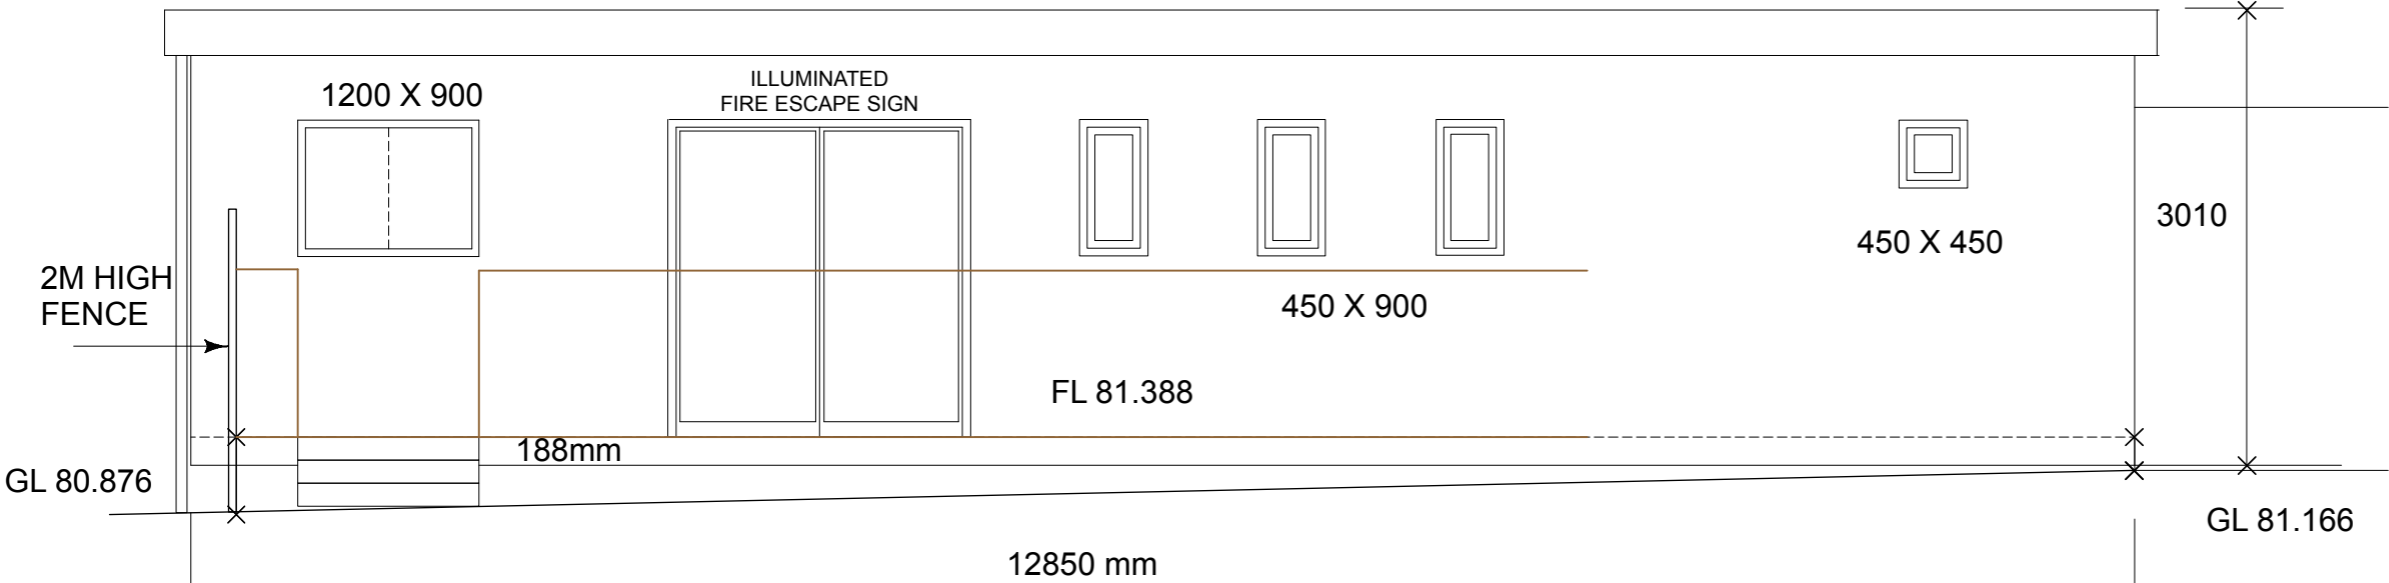

ELEVATION 1 FRONT

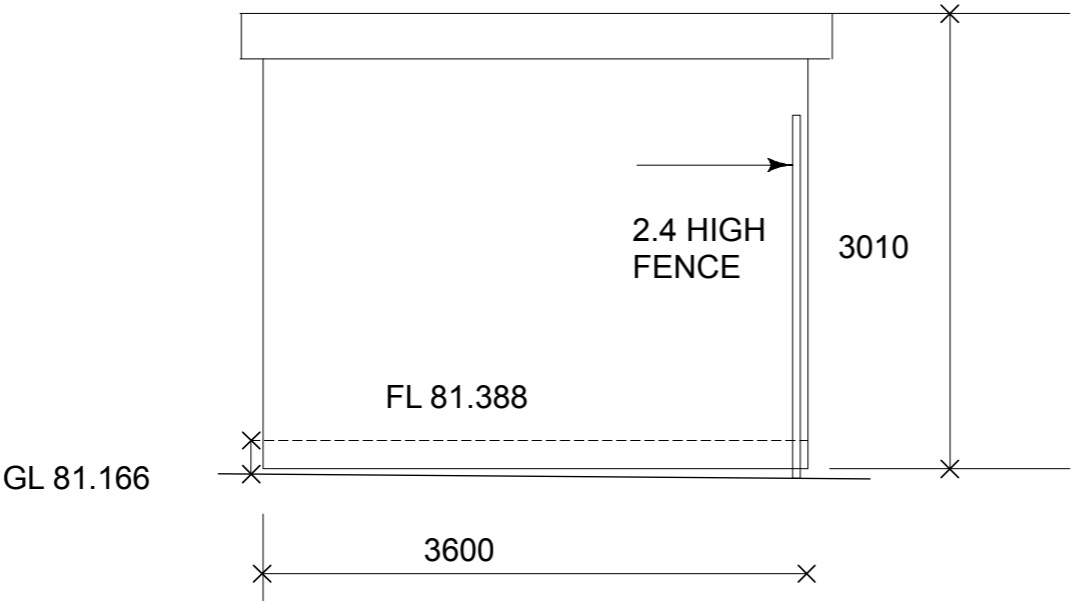

ELEVATION 2 SIDE

ELEVATIONS OF PROPOSED  
MEETING / WELFARE UNIT 2

WALKER ASSOCIATES ARCHITECTS.

ADDRESS THE OLD MANSE 19 CHURCH STREET WEEDON NORTHANTS NN7 4PL  
TEL / FAX 01327 340 310 MOBILE 07806066110 E-mail walkerarchitects@hotmail.co.uk  
CHARTERED ARCHITECT LYNNE WALKER B.A.HONS.DIP ARCH. RIBA.



THIS DRAWING IS COPY RIGHT AND MUST NOT BE REPRODUCED WITHOUT WRITTEN PERMISSION FROM WALKER ASSOCIATE ARCHITECTS.  
DO NOT SCALE ALL DIMENSIONS SHOULD BE CHECKED PRIOR TO THE COMMENCEMENT OF WORKS AND ANY DISCREPANCIES REFERRED  
TO THE ARCHITECT IMMEDIATELY.

Scale Bar



SCALE 1/50 (PAGE SIZE A3 LANDSCAPE)  
DETAIL. ELEVATIONS WELFARE  
JOB NUMBER 3070 / P8A  
REV A PWC 9-10-20 COMMENTS NOTED ESCAPE DOOR REMOVED

Weedon Sports Association  
20 Lancers Way  
Weedon  
Northamptonshire  
NN7 4PH  
Tel: 01327 341767  
Email: weedonsa@aol.co.uk  
www.weedonsa.btck.co.uk  
Established 1993  
Registered Charity: 1026474  
Chairman: Anthony Wincott

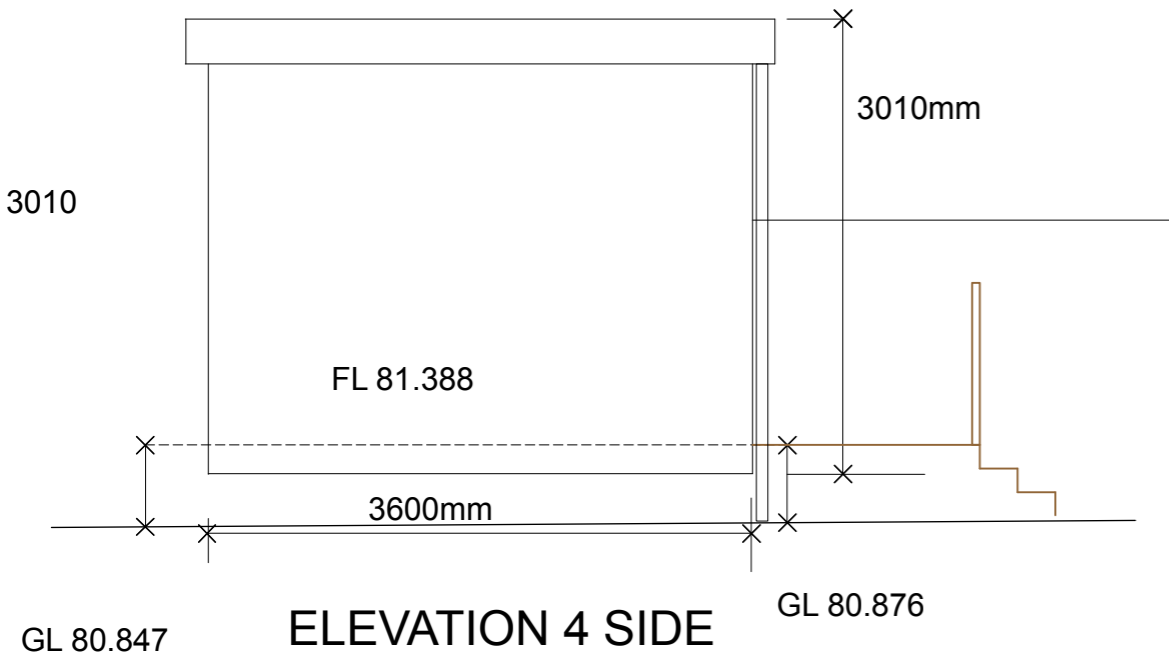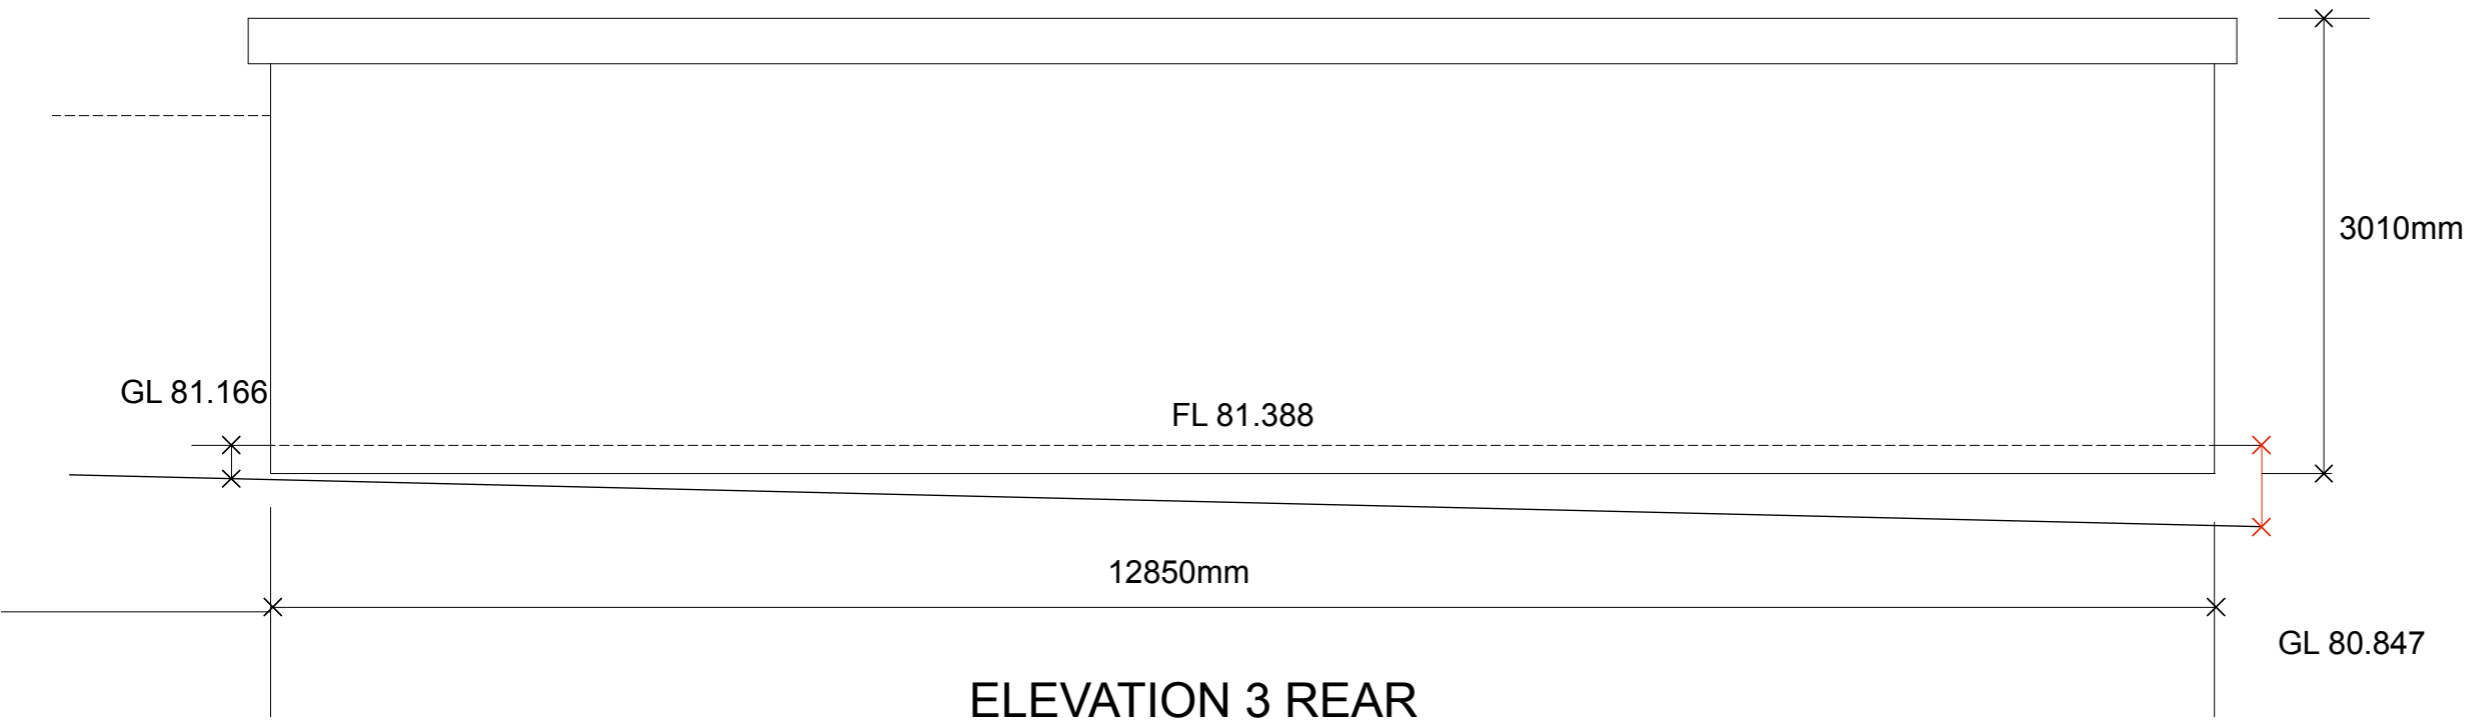

# ELEVATIONS OF PROPOSED MEETING / WELFARE UNIT 2

Scale Bar



WALKER ASSOCIATES ARCHITECTS.

ADDRESS THE OLD MANSE 19 CHURCH STREET WEEDON NORTHANTS NN7 4PL  
TEL / FAX 01327 340 310 MOBILE 07806066110 E-mail walkerarchitects@hotmail.co.uk

CHARTERED ARCHITECT LYNNE WALKER B.A.HONS.DIP ARCH. RIBA.

THIS DRAWING IS COPY RIGHT AND MUST NOT BE REPRODUCED WITHOUT WRITTEN PERMISSION FROM WALKER ASSOCIATE ARCHITECTS.  
DO NOT SCALE ALL DIMENSIONS SHOULD BE CHECKED PRIOR TO THE COMMENCEMENT OF WORKS AND ANY DISCREPANCIES REFERRED  
TO THE ARCHITECT IMMEDIATELY.

SCALE  
DETAIL.  
JOB NUMBER

1/50 (PAGE SIZE A3 LANDSCAPE)  
ELEVATIONS WELFARE  
3070 / P9


Weedon Sports Association

20 Lancers Way  
Weedon  
Northamptonshire  
NN7 4PH  
Tel: 01327 341767  
Email: weedonsa@aol.co.uk  
  
www.weedonsa.btck.co.uk  
  
Established 1993  
Registered Charity: 1026474  
Chairman: Anthony Wincott


T

\* WSA JUBILEE FIELD PROJECT WEEDON BEC \*  
DETAIL BLOCK PLAN SCALE 1/200

PLANNING DOCUMENT  
DESIGN BY OTHERS

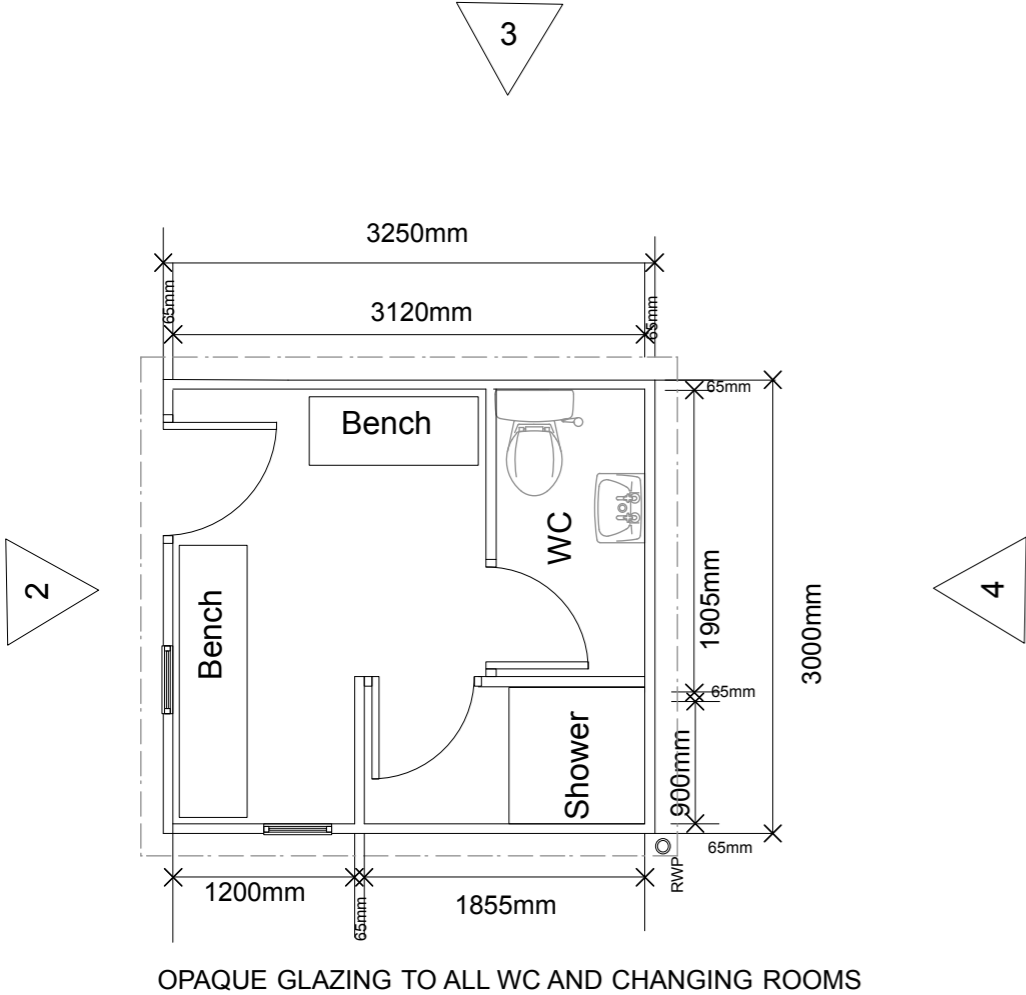

FLOOR PLAN

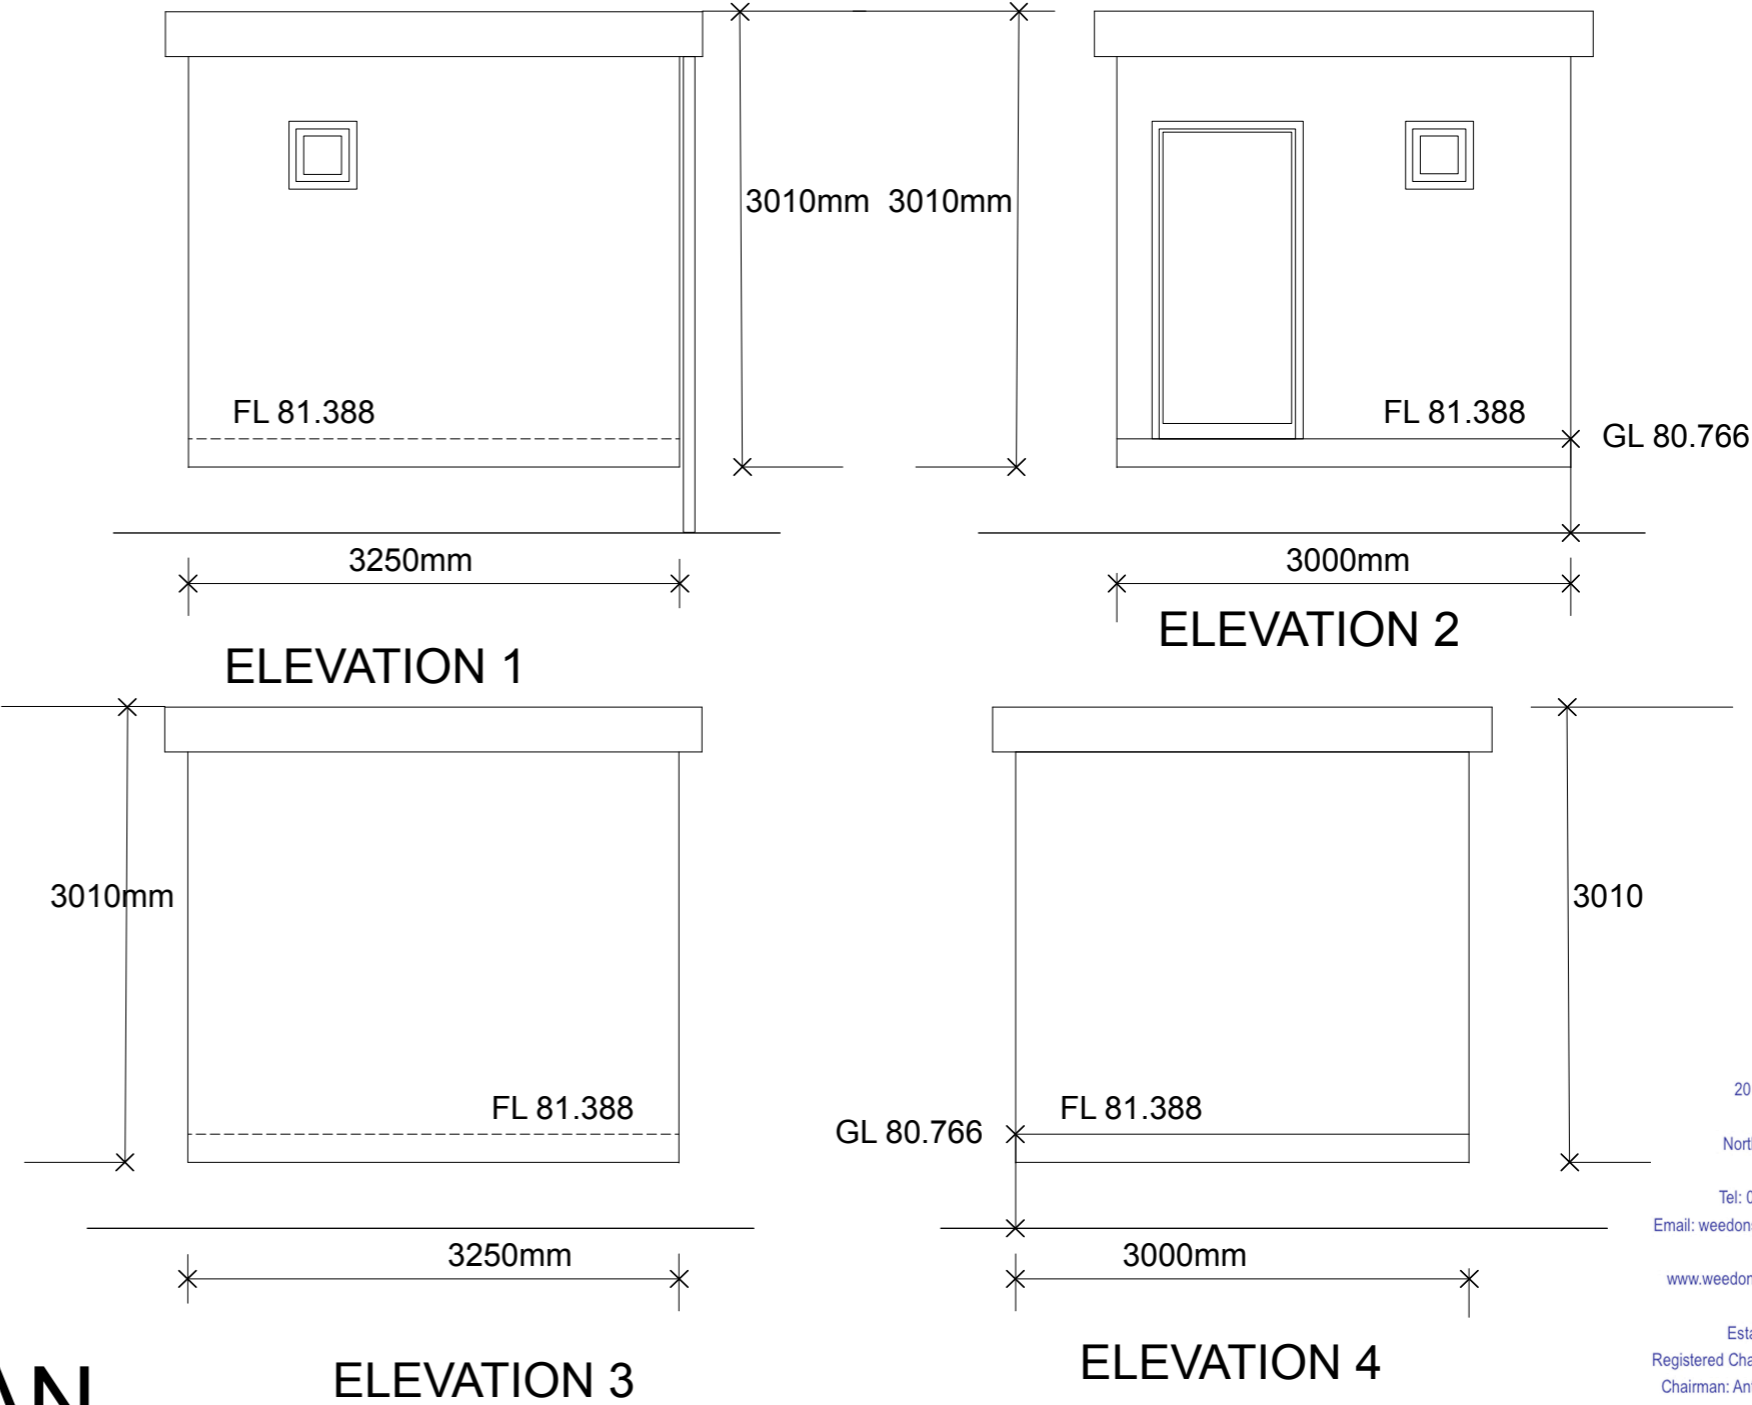

PROPOSED FLOOR PLAN  
AND ELEVATIONS OFFICIALS

Scale Bar



WALKER ASSOCIATES ARCHITECTS.  
ADDRESS THE OLD MANSE 19 CHURCH STREET WEEDON NORTHANTS NN7 4PL  
TEL / FAX 01327 340 310 MOBILE 07806066110 E-mail walkerarchitects@hotmail.co.uk  
CHARTERED ARCHITECT LYNNE WALKER B.A.HONS.DIP ARCH. RIBA.  
THIS DRAWING IS COPY RIGHT AND MUST NOT BE REPRODUCED WITHOUT WRITTEN PERMISSION FROM WALKER ASSOCIATE ARCHITECTS.  
DO NOT SCALE ALL DIMENSIONS SHOULD BE CHECKED PRIOR TO THE COMMENCEMENT OF WORKS AND ANY DISCREPANCIES REFERRED  
TO THE ARCHITECT IMMEDIATELY.


SCALE 1/50 (PAGE SIZE A3 LANDSCAPE)  
DETAIL OFFICIALS  
JOB NUMBER 3070 / P10A  
REV A 24-09-20 FOUNDATIONS ADDED

20 Lancers Way  
Weedon  
Northamptonshire  
NN7 4PH  
Tel: 01327 341767  
Email: weedonsa@aol.co.uk  
www.weedonsa.btkc.co.uk  
Established 1993  
Registered Charity: 1026474  
Chairman: Anthony Wincott



Weedon Sports Association

\* WSA JUBILEE FIELD PROJECT WEEDON BEC \*  
DETAIL PROPOSED CHANGE HUTS

PLANNING DOCUMENT  
BASED ON SURVEY BY OTHERS

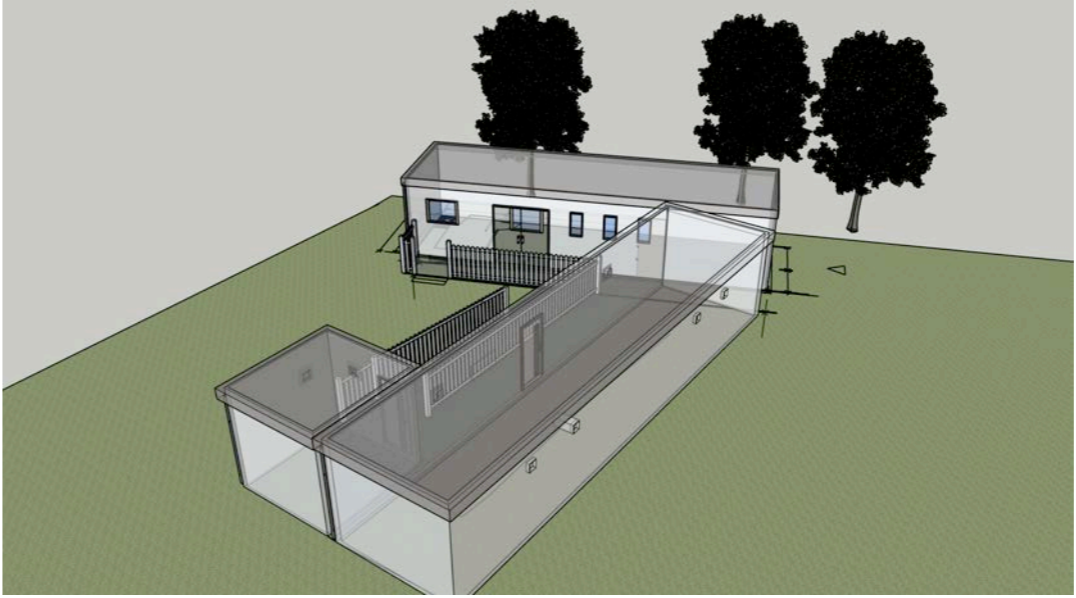


**MATERIALS PALETTE THE CHANGE HUTS**  
WALLS Golden Oak laminated steel  
ROOF Roofing membrane will be by Sarnafil or similar in mid grey finish  
FASCIAS Golden Oak laminated steel to match walls  
WINDOWS AND DOORS Window frames and door frame Including architraves and frame etc RAL 8022 Note that the door panels are as same cladding finish to buildings  
RAIN WATER GOODS Brown upvc By Marley Rainwater Goods

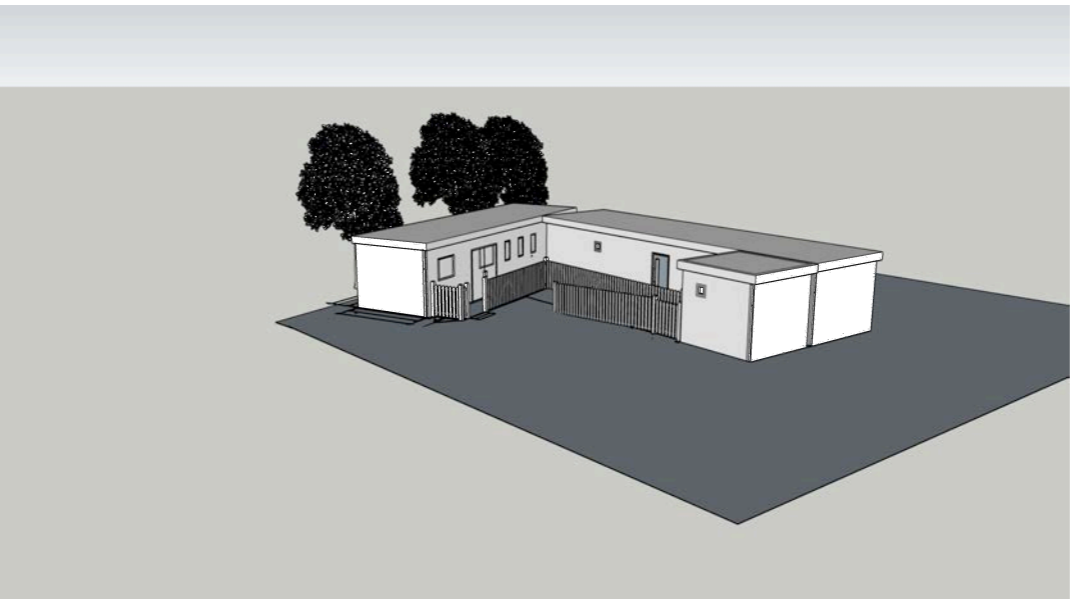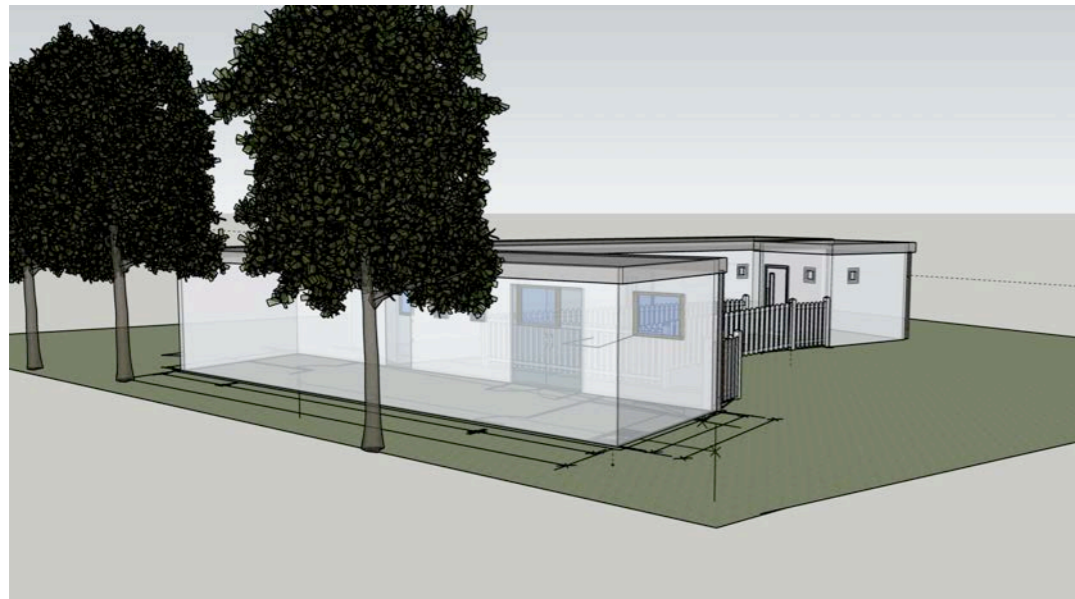


Weedon Sports Association  
20 Lancers Way  
Weedon  
Northamptonshire  
NN7 4PH  
Tel: 01327 341767  
Email: weedonsa@aol.co.uk  
www.weedonsa.bick.co.uk  
Established 1993  
Registered Charity: 1026474  
Chairman: Anthony Winnett

\* WSA JUBILEE FIELD PROJECT WEEDON BEC \*  
DETAIL PROPOSED CHANGE HUTS

PLANNING DOCUMENT  
BASED ON SURVEY BY OTHERS

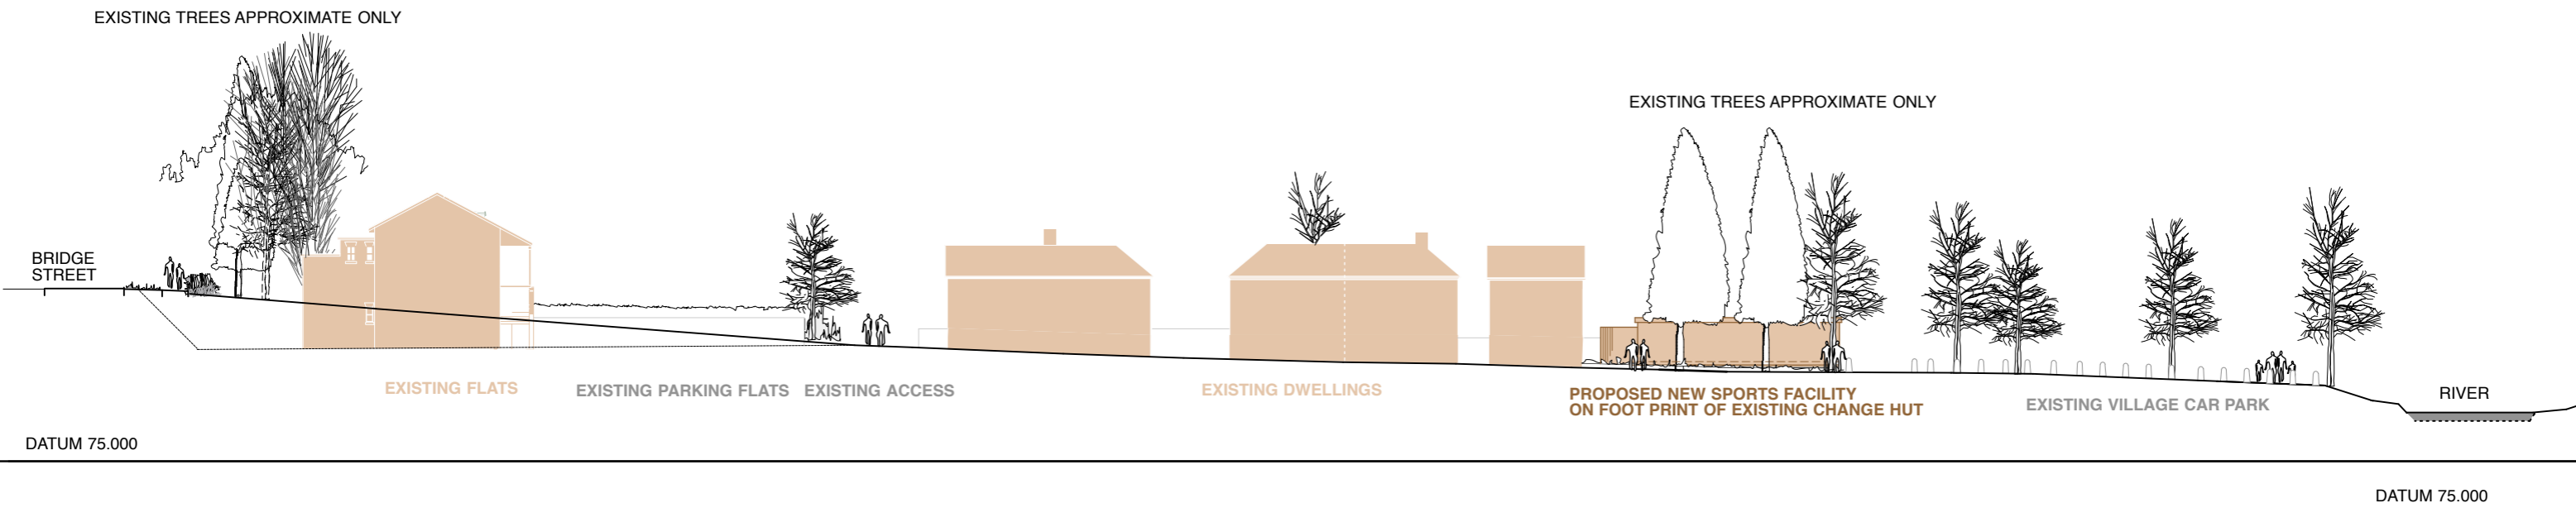

JUBILEE FIELD VIEW COMPOSITE ELEVATION FACING BRIDGE STREET

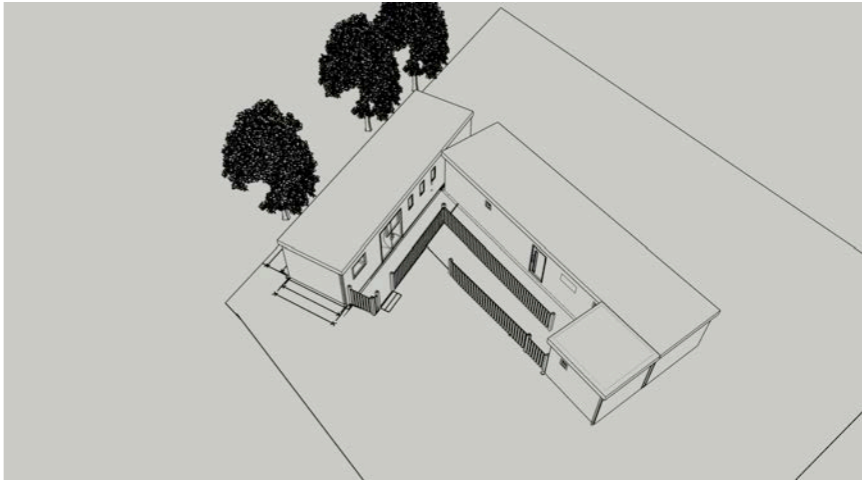

20 Lancers Way  
Weedon  
Northamptonshire  
NN7 4PH  
Tel: 01327 341767  
Email: weedonsa@aol.co.uk  
www.weedonsa.bick.co.uk  
Established 1993  
Registered Charity: 1026474  
Chairman: Anthony Wincott

Weedon Sports Association

MATERIAL PALETTE EXTERNAL WORKS

FENCING BY Perimeter fencing will be manufactured by First Fence Ltd Kiln Way Derbyshire DE11 8EA Colour Brown RAL 8017  
NON SLIP DECKING TO RAMP AND CHANGE HUT Poly deck non slip panels <https://www.polydeck.co.uk/solutions/anti-slip-panels/>  
COMPOSITE DECKING TO WALK WAY AND WELFARE Composite decking and balustrading  
Finch Composite Decking, Unit 5, Heron Court, Merlin Way, Quarry Hill Industrial Estate, Derbyshire DE7 4RA.  
<https://www.finchcompositedecking.co.uk/caravan-decking/> chocolate brown.  
PERMEABLE SURFACE TREATMENT (CAR PARK EXTENSION) Grid force 40 with edge kerb or similarly approved

WALKER ASSOCIATES ARCHITECTS.

ADDRESS THE OLD MANSE 19 CHURCH STREET WEEDON NORTHANTS NN7 4PL  
TEL / FAX 01327 340 310 MOBILE 07806066110 E-mail walkerarchitects@hotmail.co.uk  
CHARTERED ARCHITECT LYNNE WALKER B.A.HONS.DIP ARCH. RIBA.

THIS DRAWING IS COPY RIGHT AND MUST NOT BE REPRODUCED WITHOUT WRITTEN PERMISSION FROM WALKER ASSOCIATE ARCHITECTS.  
DO NOT SCALE ALL DIMENSIONS SHOULD BE CHECKED PRIOR TO THE COMMENCEMENT OF WORKS AND ANY DISCREPANCIES REFERRED  
TO THE ARCHITECT IMMEDIATELY.

SCALE  
DETAIL.  
JOB NUMBER

NTS (PAPER SIZE A3 LANDSCAPE)  
MATERIALS VISUAL STREET SCENE  
3070 / P12