




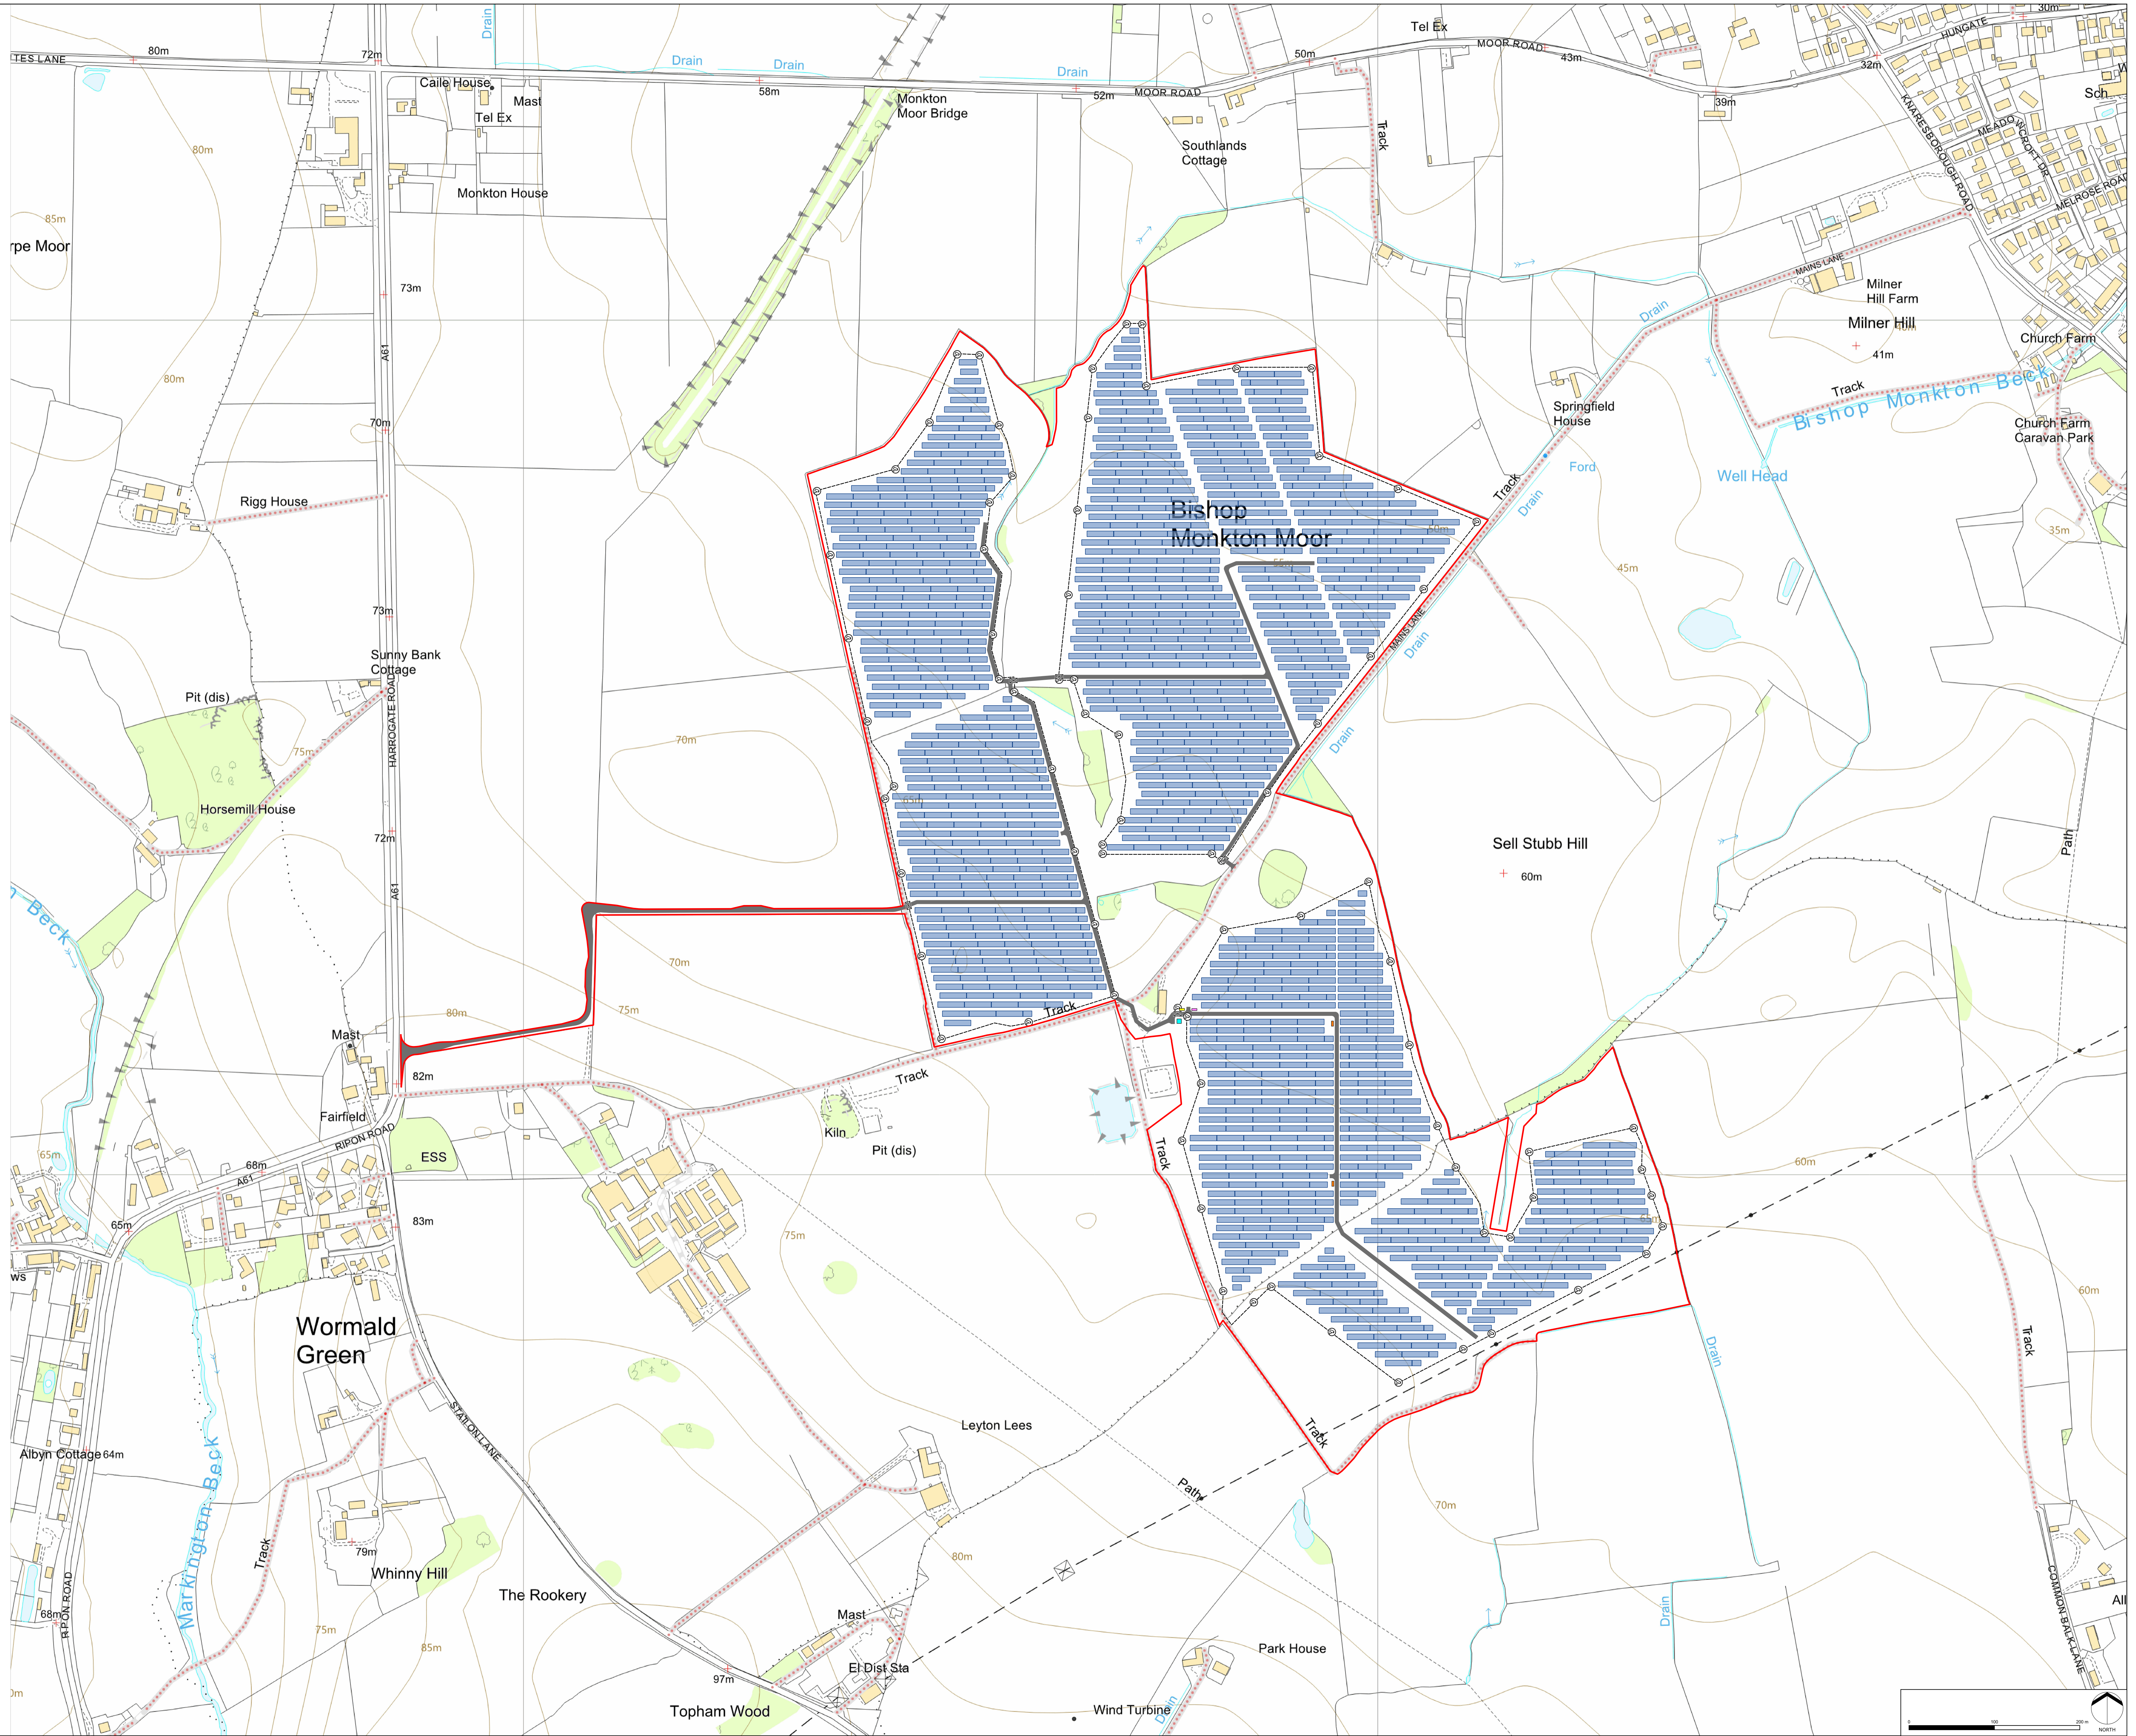


 




WORMALD GREEN SOLAR

ES FIGURE 1.3

Proposed Site Plan



KEY

	Site Boundary
	PV Modules
	Perimeter Fence
	Access Track
	CCTV
	Gate
	Customer Substation
	DNO
	Power Station
	Spare Parts Container